




NORWAY / DOVER DRAINAGE DISTRICT MAPPING AND BENEFITS ASSESSMENT

for
RACINE COUNTY BOARD OF DRAINAGE COMMISSIONERS



Nielsen Madsen & Barber S.C.
Civil Engineers and Land Surveyors
1458 Horizon Blvd., Suite 200 Racine, WI. 53406
Tele: (262)634-5588 Fax: (262)634-5024
Website www.nmbssc.net

NORWAY / DOVER DRAINAGE DISTRICT MAPPING COVER SHEET RACINE CO., WISCONSIN

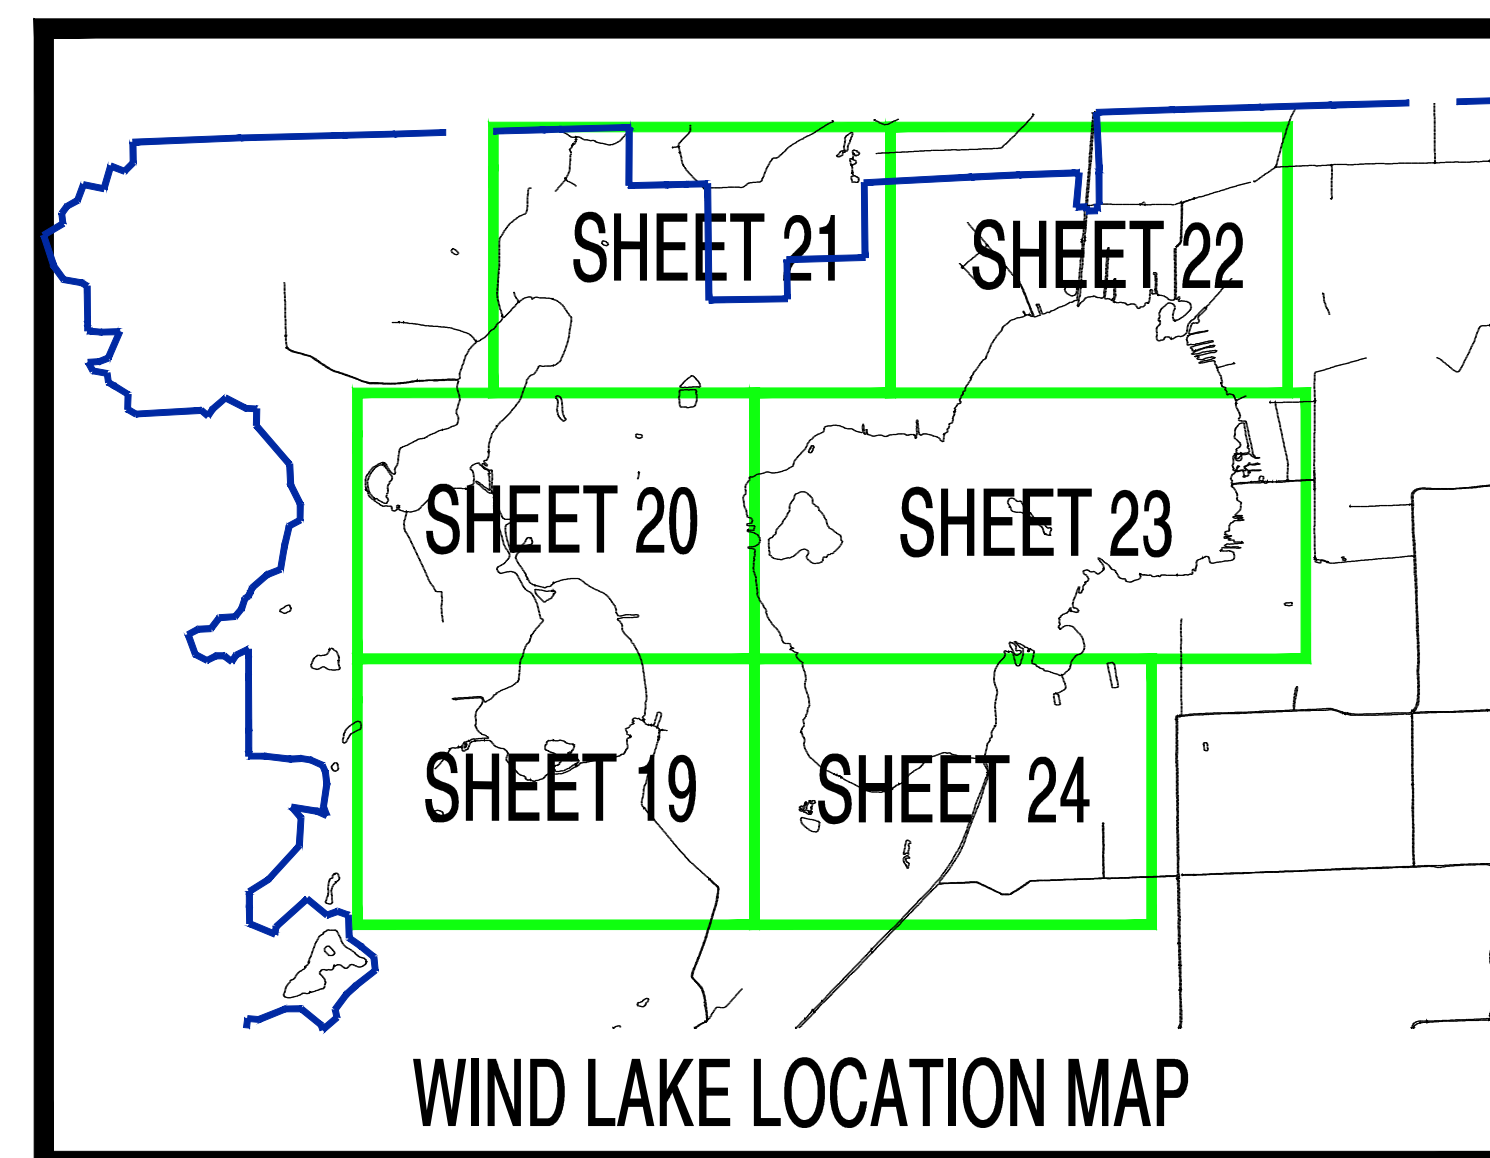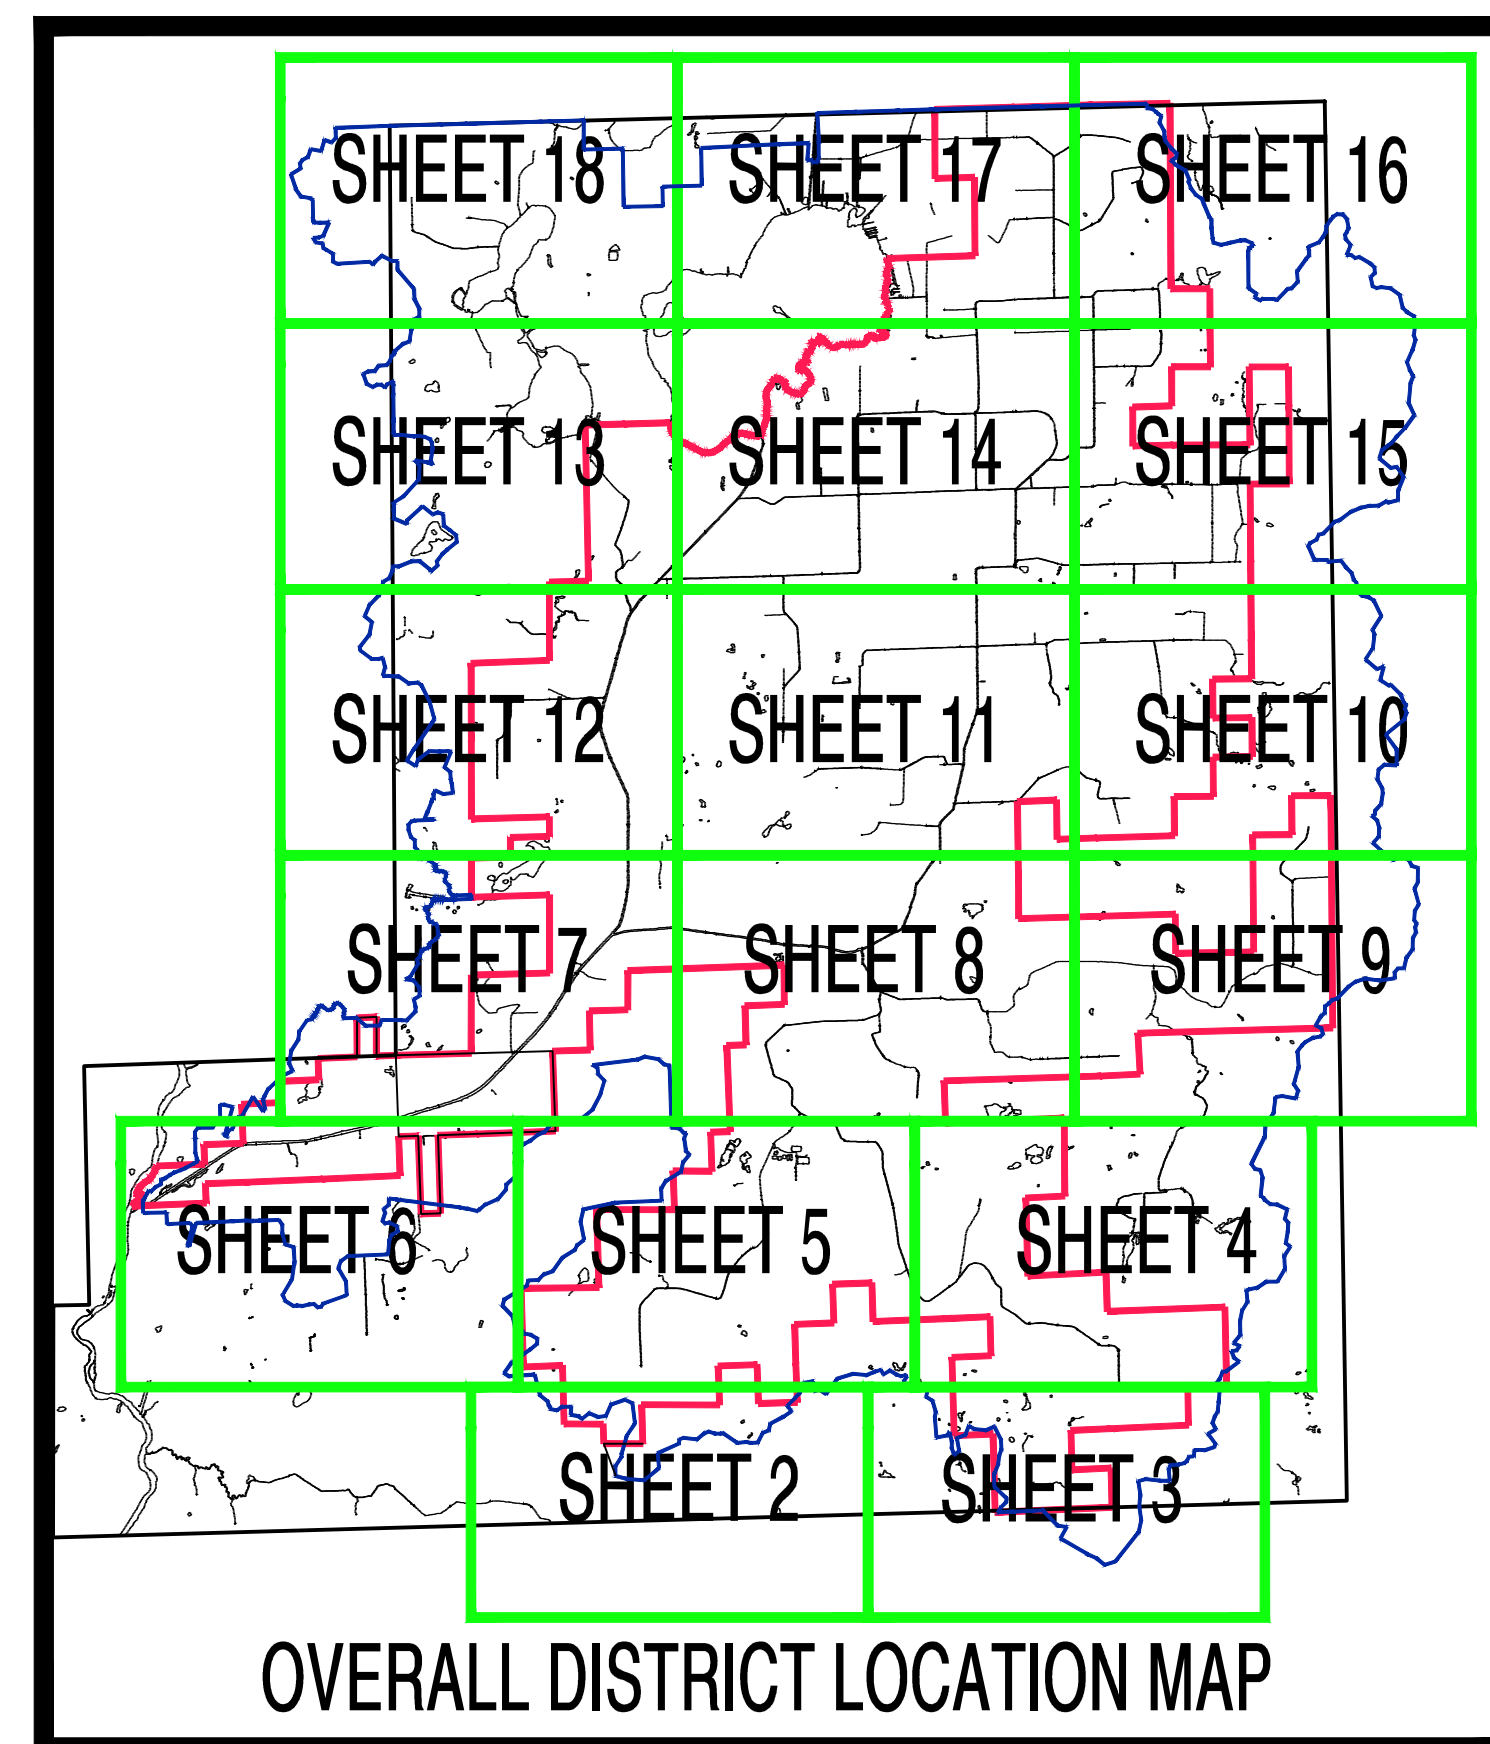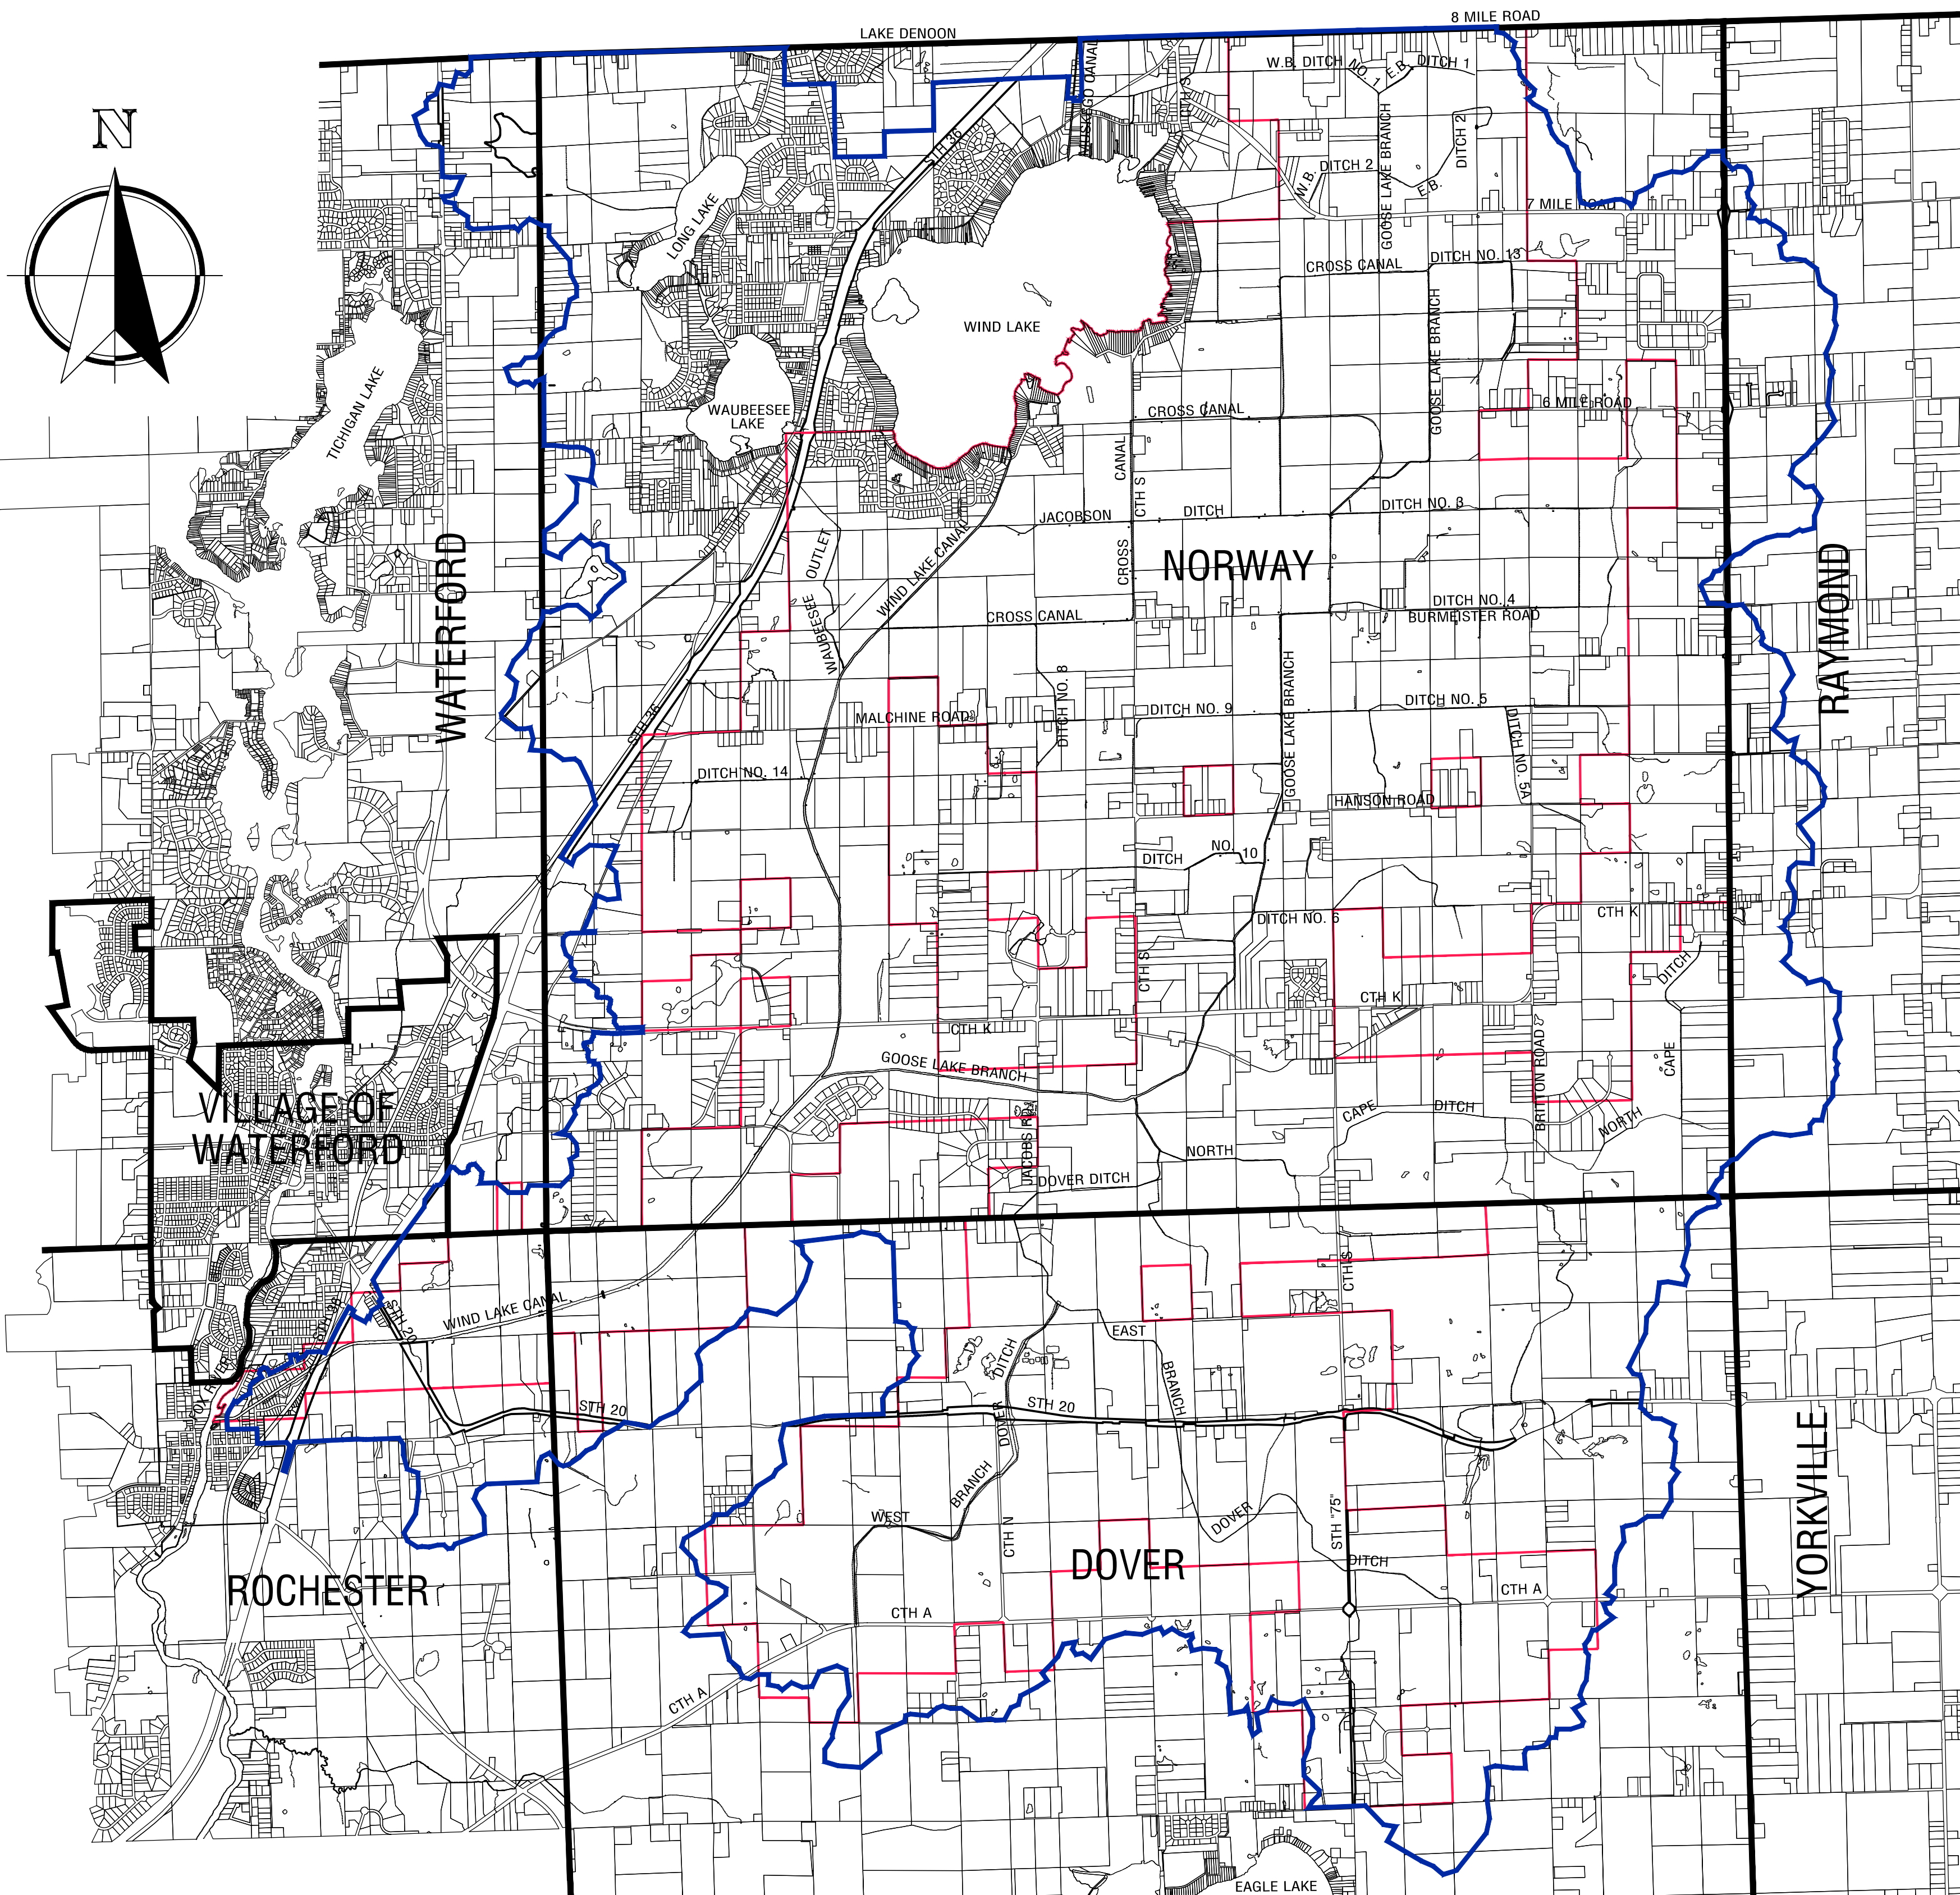

SHEET 25 CONTAINS LARGER SCALE DETAILS OF AREAS THAT COULD NOT BE SHOWN ON SHEETS 6, 8 AND 10

LEGEND

- NEW DISTRICT BOUNDARY
- OLD DISTRICT BOUNDARY
- TOWNSHIP BOUNDARY

NO.	REVISIONS	BY	DATE

SCALE N.T.S.

PROJ MGR: MRM
DESIGNER: ICB
DRAWN BY: SCB
CHECKED BY: MRM

DATE: 07-02-12

2010.0022.03

SHEET

1 OF 25