



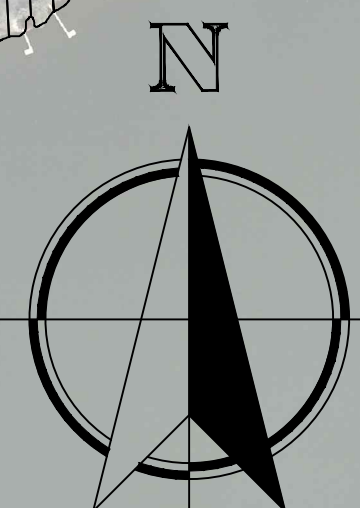

Nielsen Madsen & Barber S.C.
 Civil Engineers and Land Surveyors
 1458 Horizon Blvd., Suite 200 Racine, WI. 53406
 Tele: (262)634-5588 Fax: (262)634-5024
 Website www.nmbssc.net

NORWAY / DOVER DRAINAGE DISTRICT MAPPING DOVER SOUTHEAST
 RACINE CO., WISCONSIN

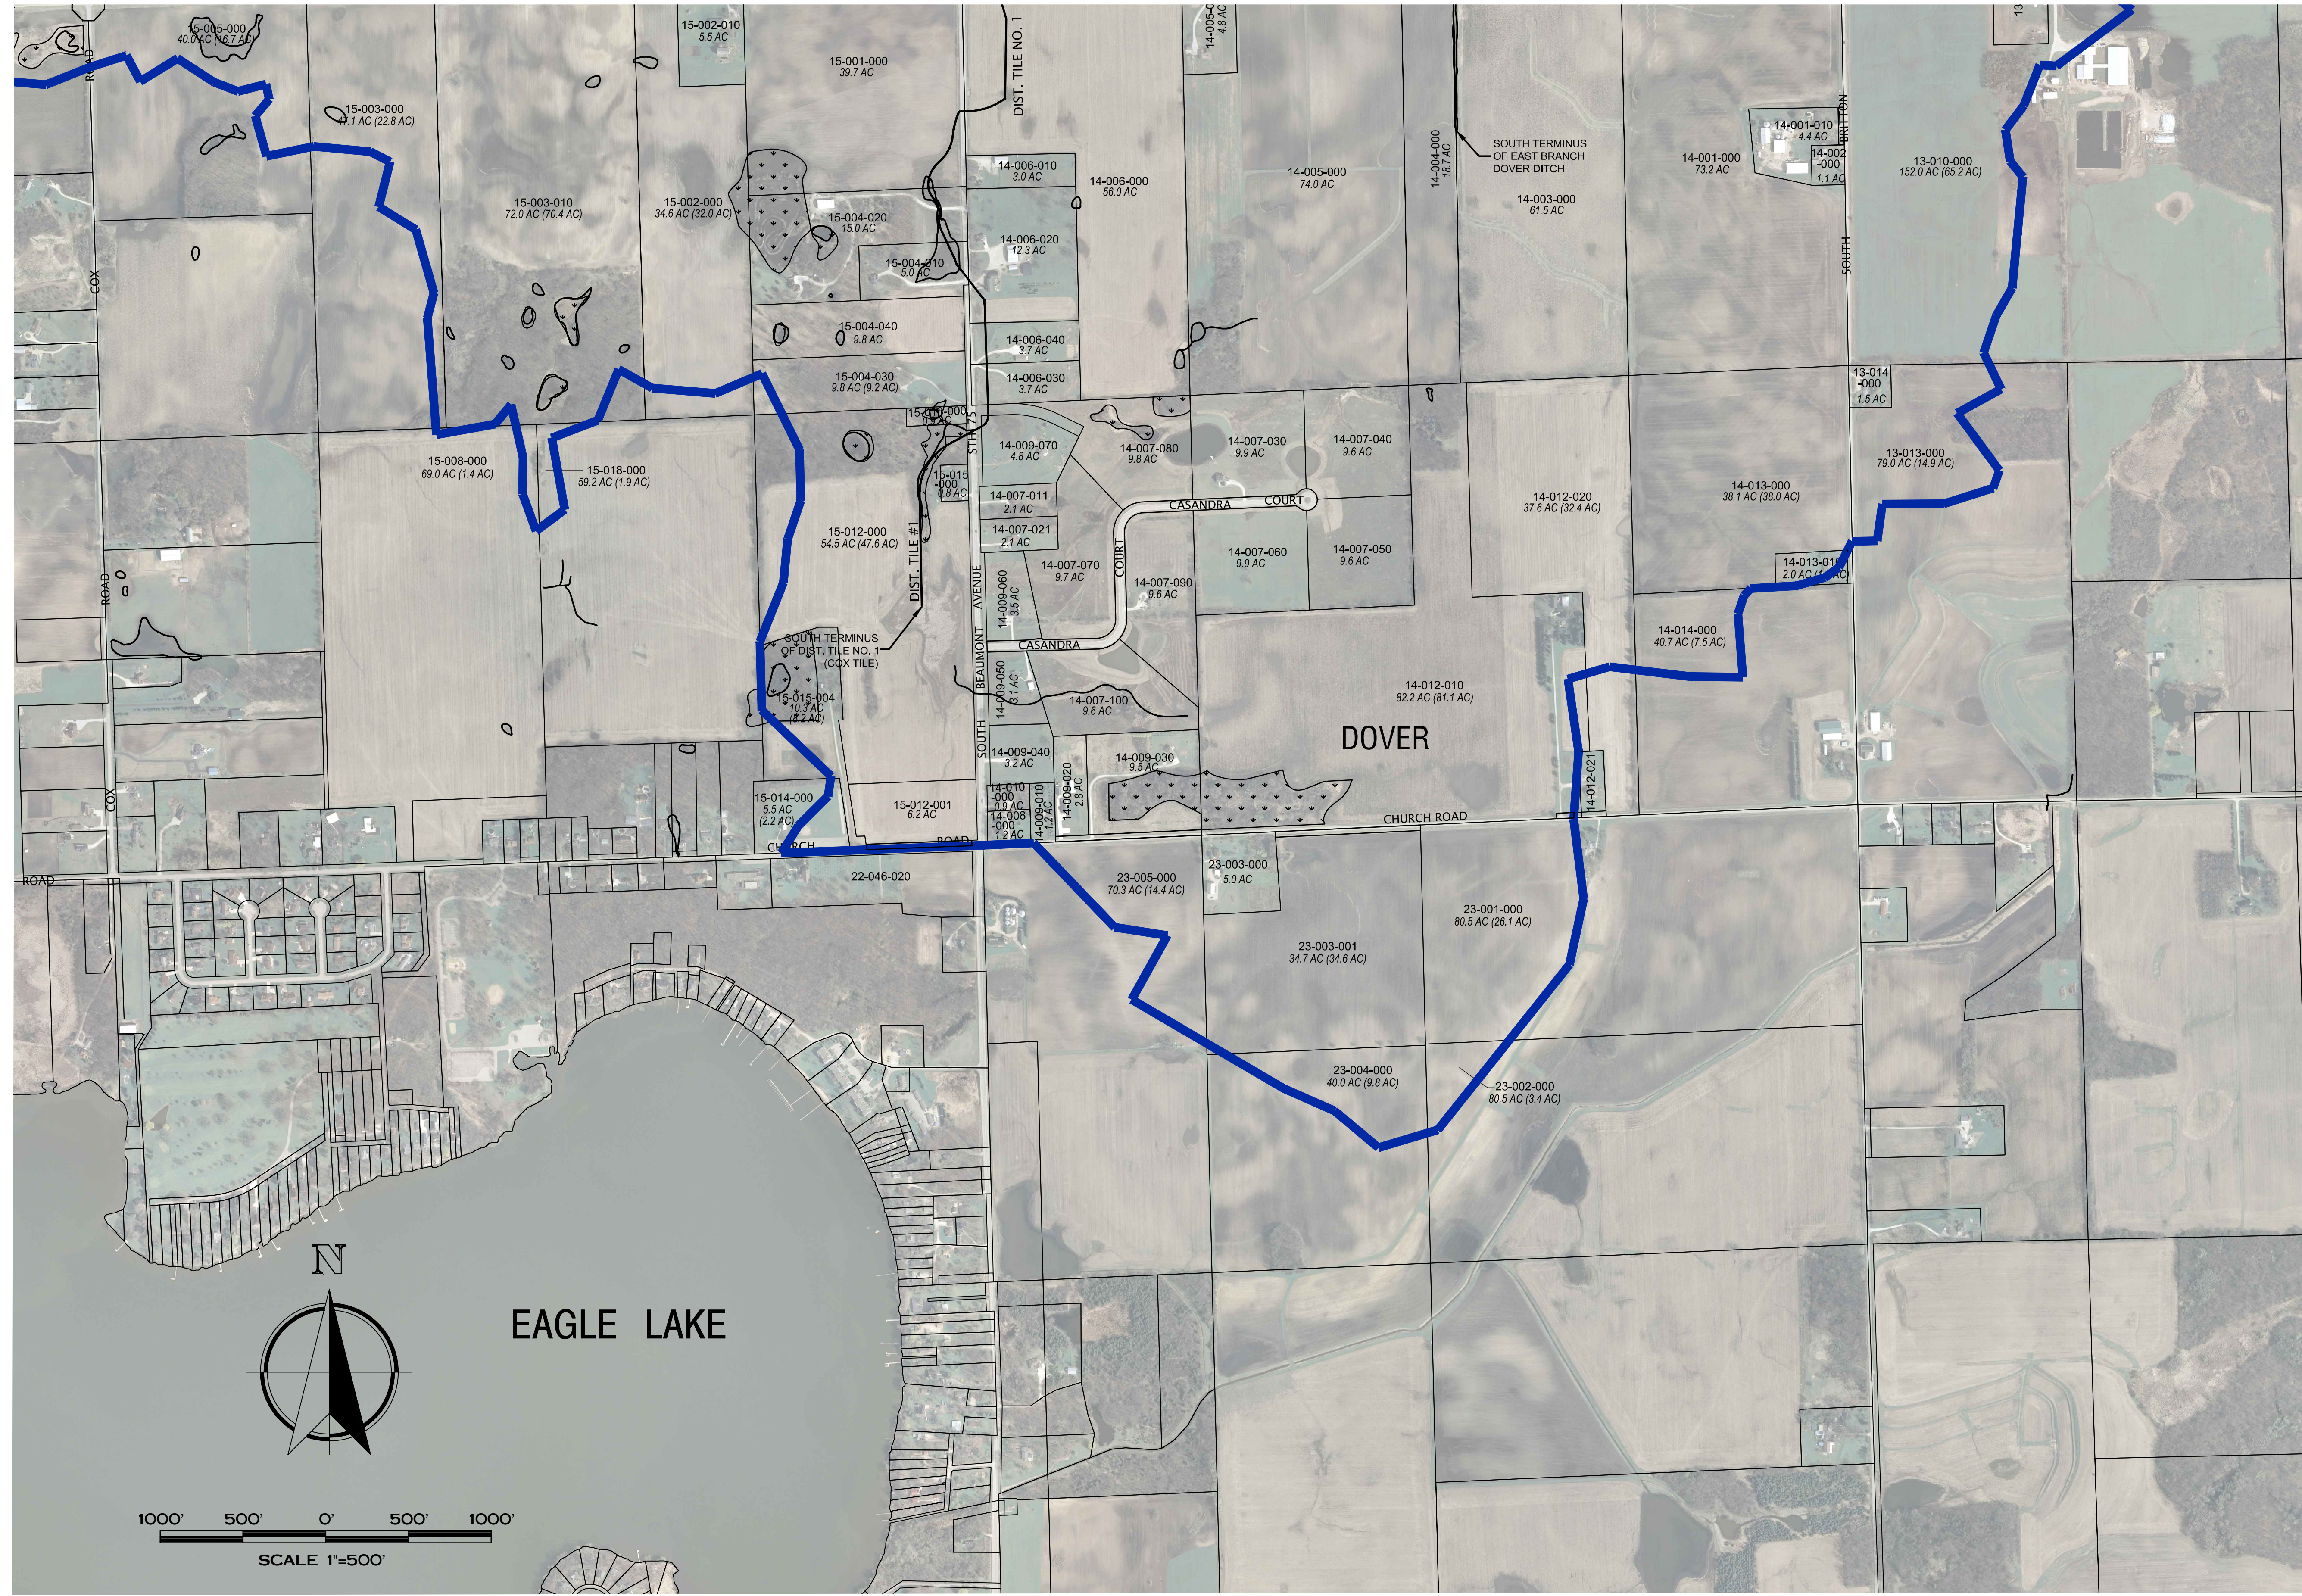

1000' 500' 0' 500' 1000'
 SCALE 1"=500'

EAGLE LAKE

Monday, August 27, 2012 8:01:19 AM

NO.	REVISION	DATE

PROJ. MGR:	MRM
DRAFTED:	SCB
DATE:	6-21-2012
CHECKED:	MRM
DATE:	7-2-2012

2010.0022.03
 SHEET
3 OF **25**