


1000' 500' 0' 500' 1000'
SCALE 1"=500'

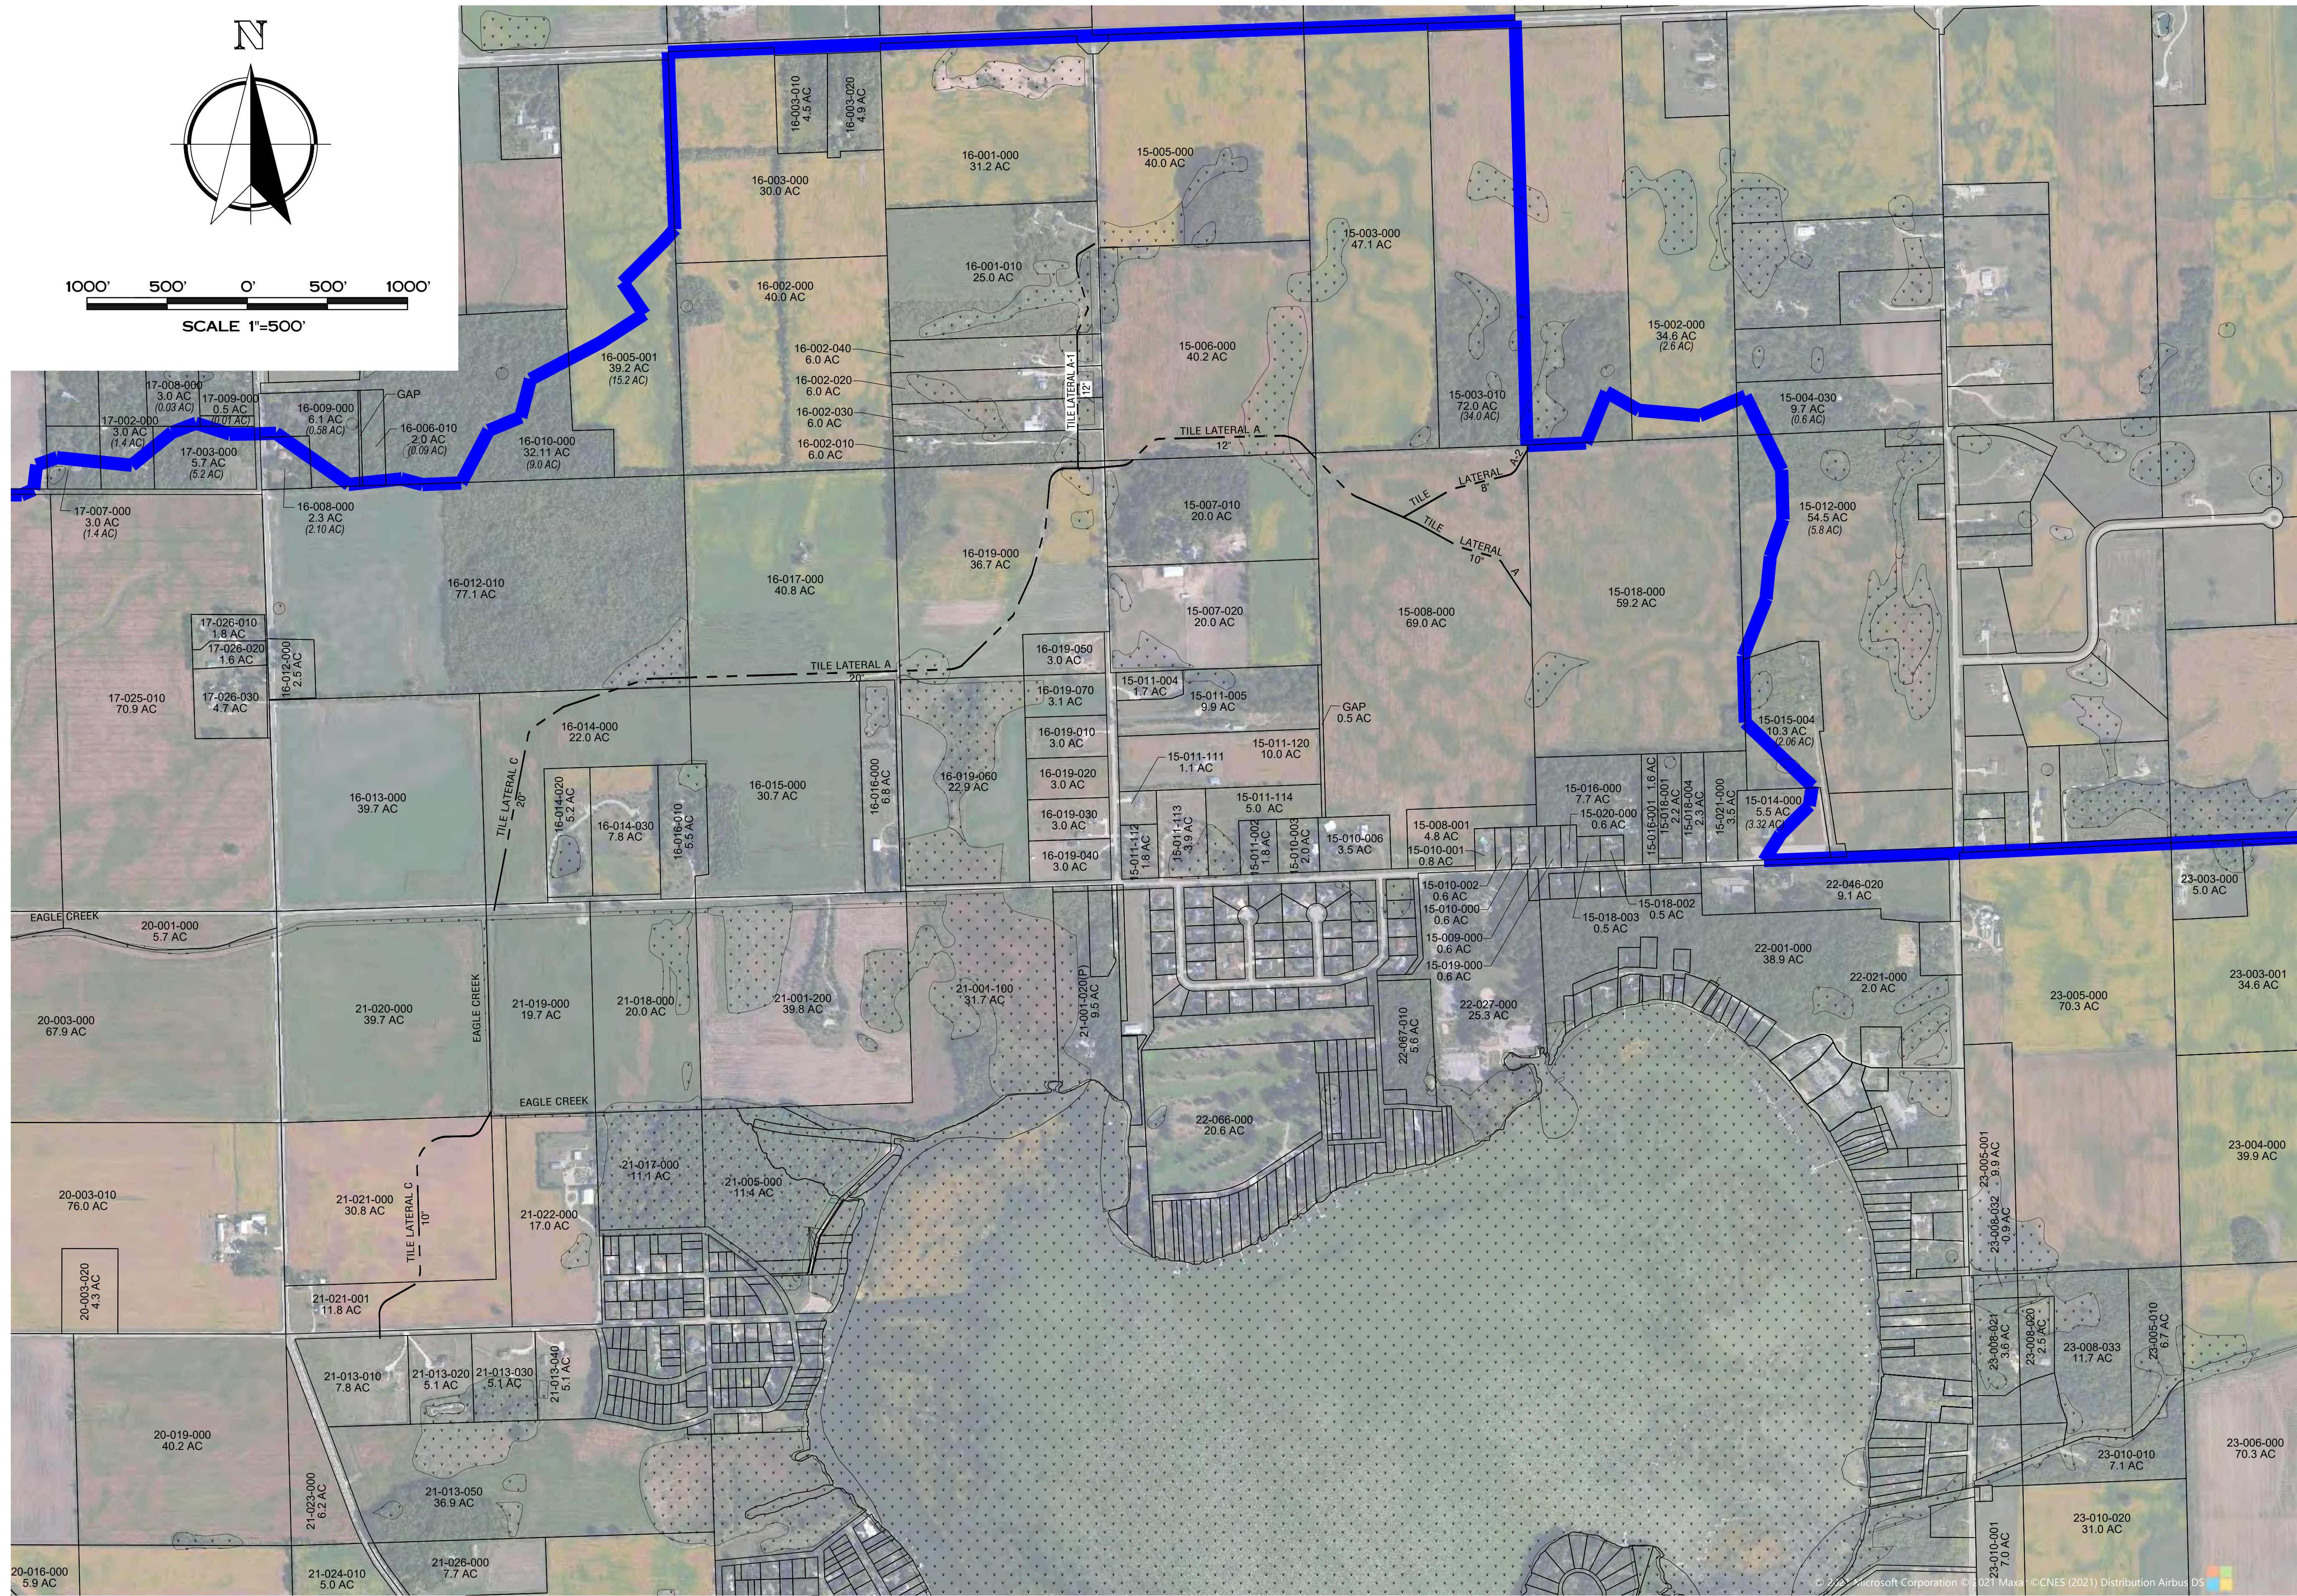

Thursday, August 19, 2021 8:53:16 AM



Nielsen Madsen + Barber
CIVIL ENGINEERS AND LAND SURVEYORS

1458 Horizon Blvd. Suite 200, Racine, WI. 53406
Tele: (262)634-5588 Website: www.nmbasc.net

EAGLE CREEK DRAINAGE DISTRICT MAPPING NORTH

FOR
RCBDC
RACINE COUNTY, WISCONSIN

NO.	REVISION	DATE

PROJ. MGR: MRM
 DRAFTED: JRT
 DATE: 08-20-2021
 CHECKED: JIC
 DATE: 08-20-2021

2018.0006.05

SHEET
5 OF **13**

© 2019 Microsoft Corporation © 2021 Maxar © CNES (2021) Distribution Airbus DS