

LEGEND

MUNICIPAL BOUNDARY	---
FARM 1 DISTRICT BOUNDARY	-----
FARM 1 TILE OR PIPE WITH DIAMETER	18"
PARCEL NUMBER WITH ACREAGE	30-023-000 6.0 AC
TRUNCATED PARCEL WITH TOTAL ACREAGE AND ACREAGE WITHIN DISTRICT	30-023-000 6.0 AC (0.2 AC)
WETLANDS	[Stippled Pattern]

NOTE
TILE LOCATIONS WERE NOT FIELD LOCATED. THE TILE LOCATIONS, AS SHOWN, WERE IMPORTED FROM THE EXISTING FARM DRAINAGE MAP.





Nielsen Madsen & Barber S.C.
Civil Engineers and Land Surveyors
1339 Washington Ave. Racine, WI. 53403
Tele: (262)634-5588 Fax: (262)634-5024
Website www.nmbasc.net

**RACINE COUNTY BOARD OF DRAINAGE COMMISSIONERS
WATERFORD DRAINAGE DISTRICT
(FARM NO. 1)
RACINE COUNTY, WISCONSIN**

NO.	REVISION	DATE

PROJ. MGR: MRM
DRAFTED: JEG
DATE: 4-24-2018
CHECKED: ALJ
DATE: 4-24-2018

2018.0006.02
SHEET
1 OF **2**

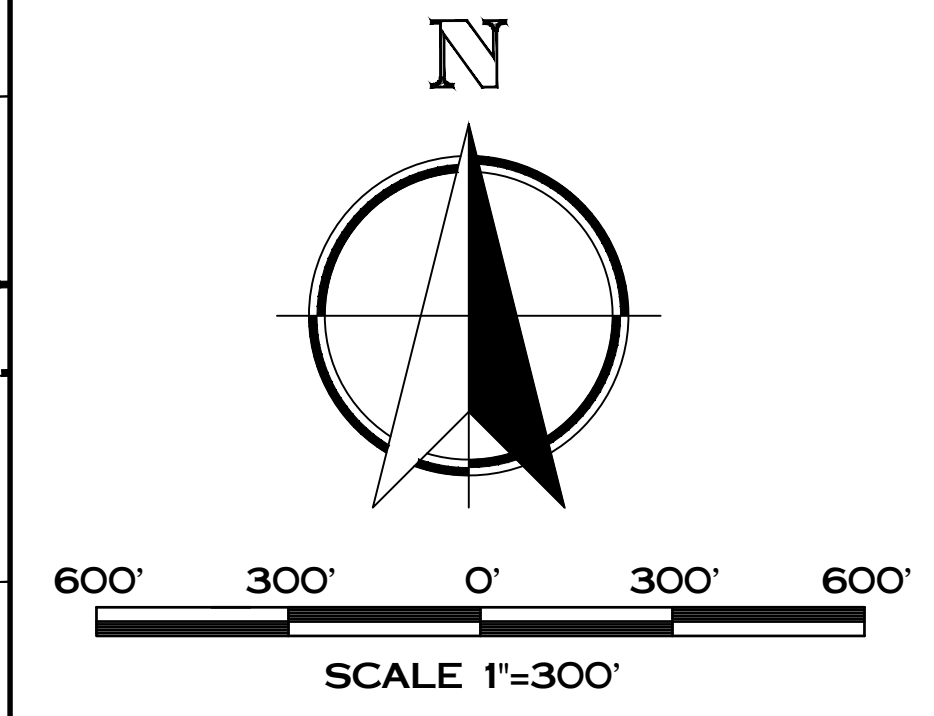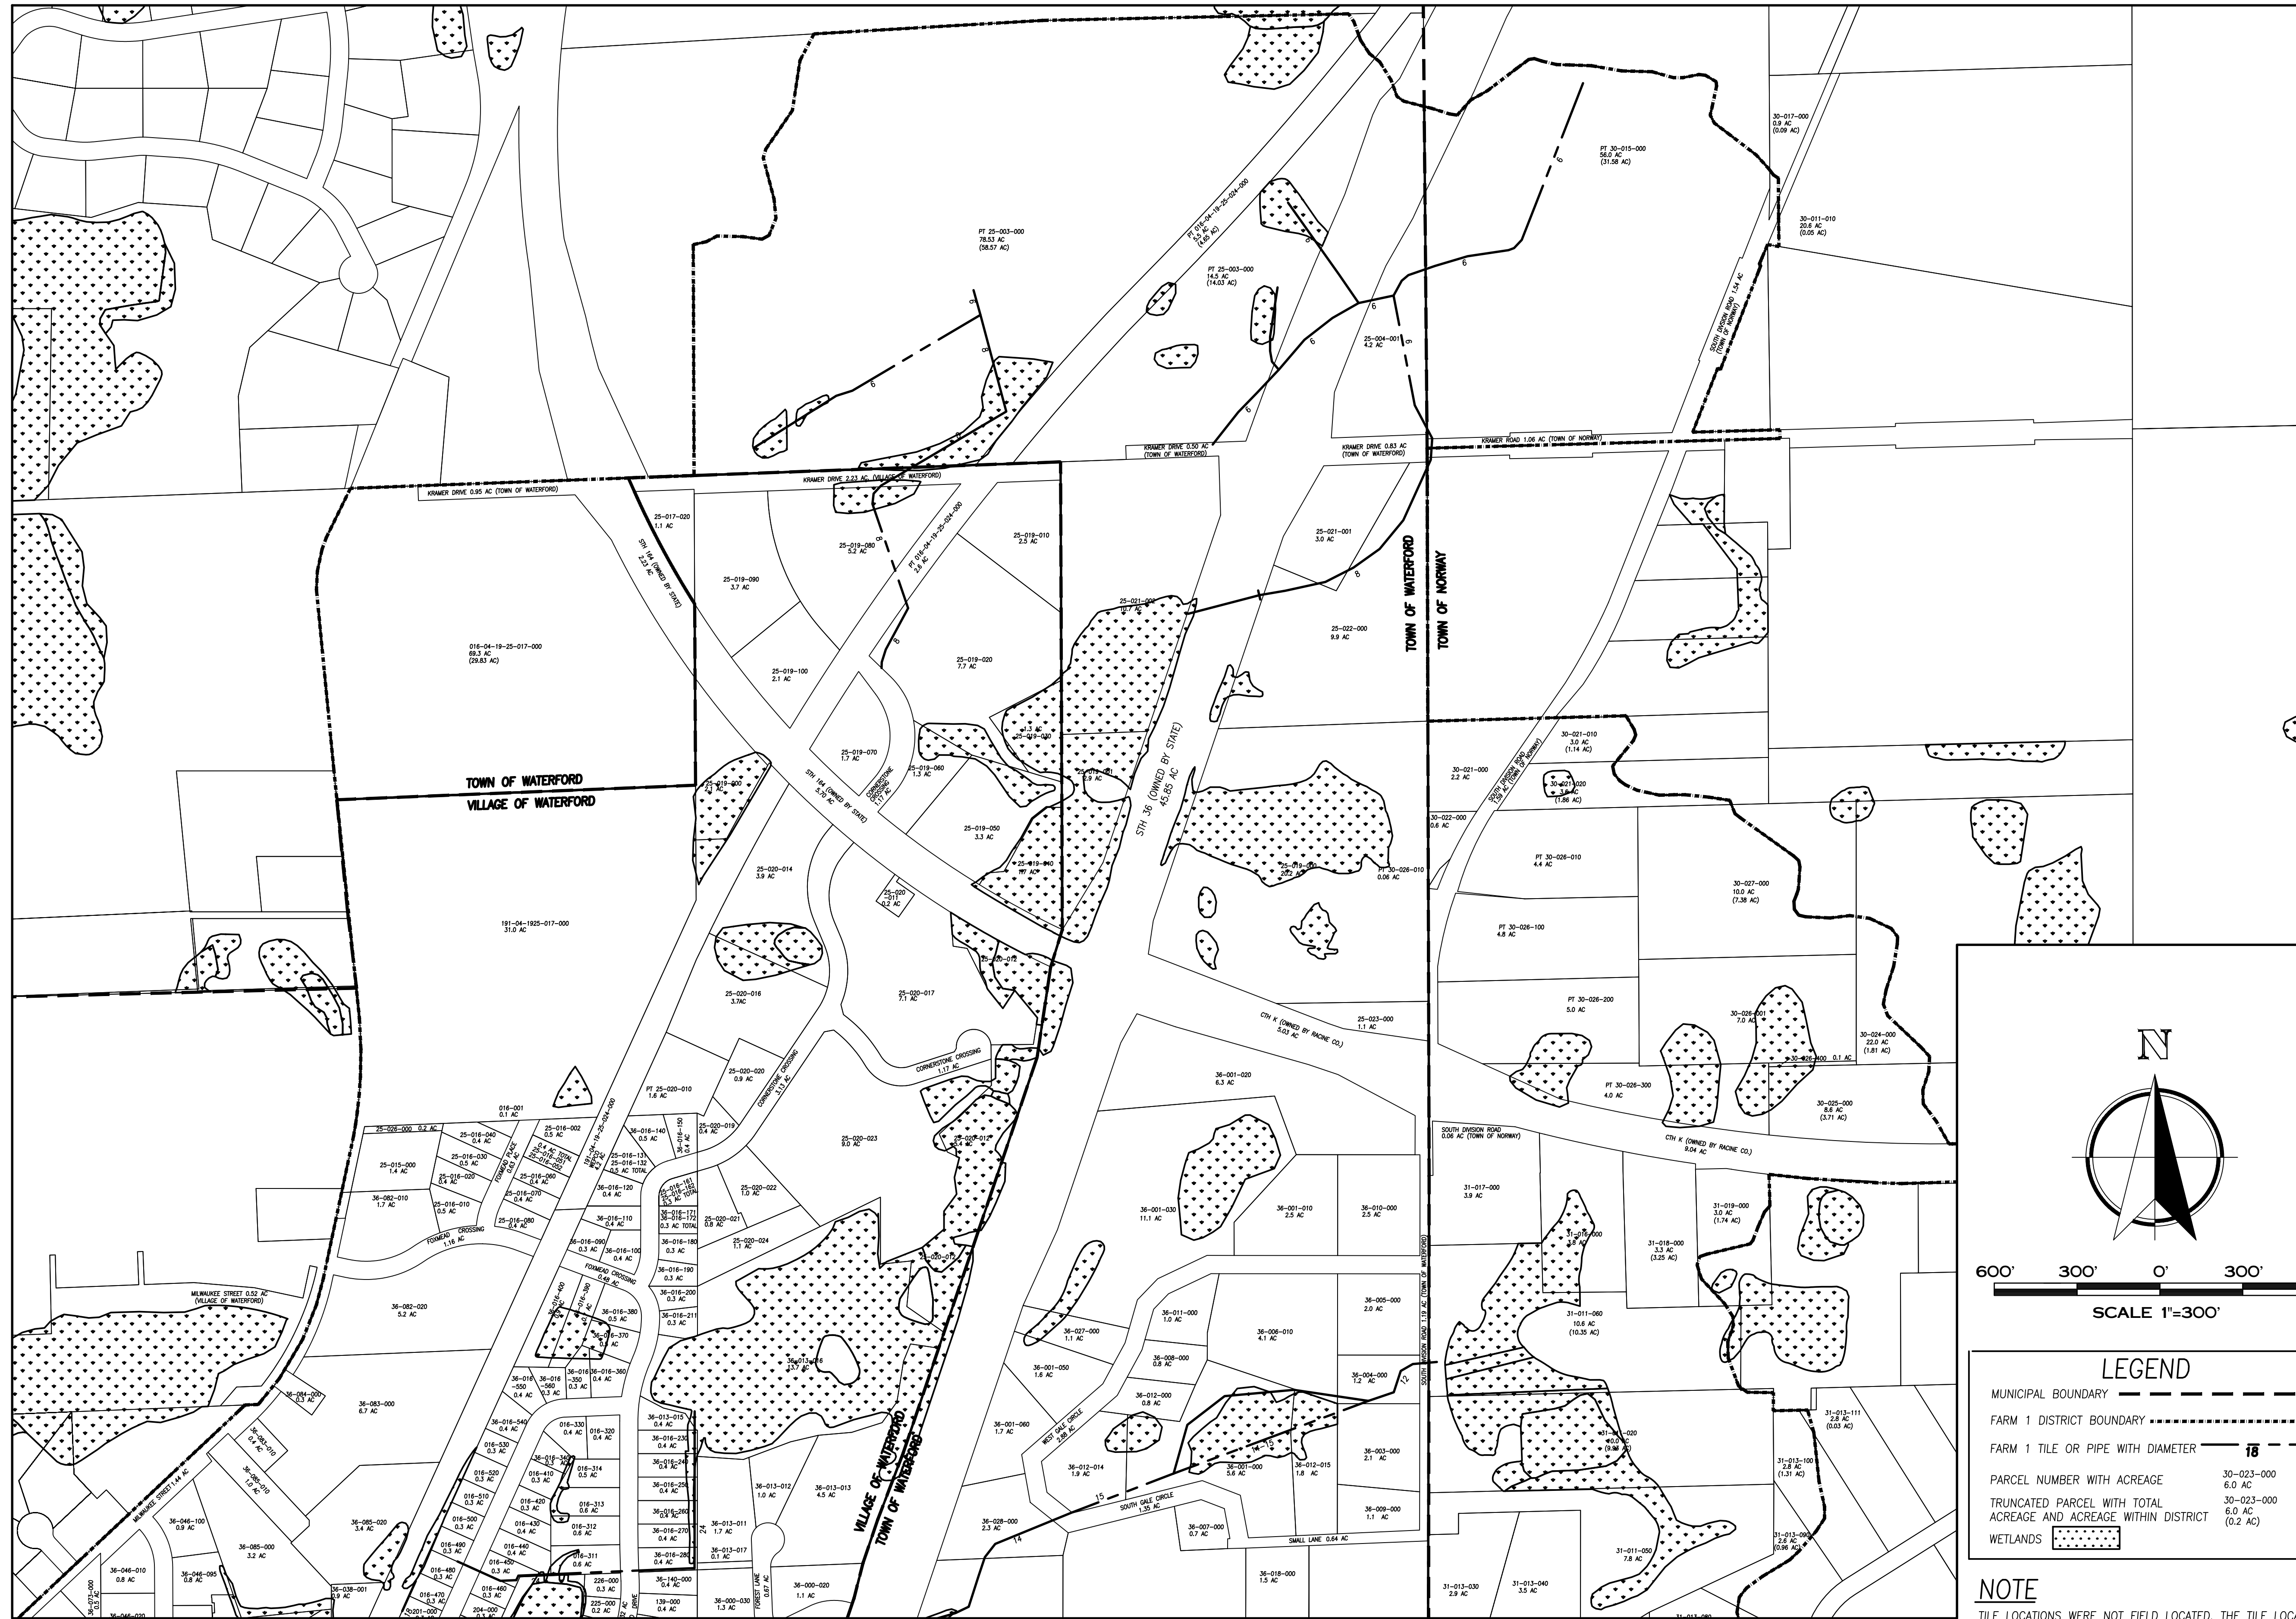

LEGEND

- MUNICIPAL BOUNDARY
- FARM 1 DISTRICT BOUNDARY
- FARM 1 TILE OR PIPE WITH DIAMETER 18"
- PARCEL NUMBER WITH ACREAGE 30-023-000
6.0 AC
- TRUNCATED PARCEL WITH TOTAL ACREAGE AND ACREAGE WITHIN DISTRICT 30-023-000
6.0 AC (0.2 AC)
- WETLANDS

NOTE
TILE LOCATIONS WERE NOT FIELD LOCATED. THE TILE LOCATIONS, AS SHOWN, WERE IMPORTED FROM THE EXISTING FARM DRAINAGE MAP.



Nielsen Madsen & Barber S.C.
Civil Engineers and Land Surveyors
1339 Washington Ave. Racine, WI. 53403
Tele: (262)634-5588 Fax: (262)634-5024
Website www.nmbasc.net

RACINE COUNTY BOARD OF DRAINAGE COMMISSIONERS
WATERFORD DRAINAGE DISTRICT (FARM NO. 1)
RACINE COUNTY, WISCONSIN

NO.	REVISION	DATE

PROJ. MGR: MRM
DRAFTED: JEG
DATE: 4-24-2018
CHECKED: ALJ
DATE: 4-24-2018
2018.0006.02
SHEET
2 OF **2**