

NORWAY / DOVER DRAINAGE DISTRICT MAPPING AND BENEFITS ASSESSMENT




for
RACINE COUNTY BOARD OF DRAINAGE COMMISSIONERS



Nielsen Madsen & Barber S.C.
Civil Engineers and Land Surveyors
1458 Horizon Blvd., Suite 200 Racine, WI. 53406
Tele: (262)634-5588 Fax: (262)634-5024
Website www.nmbssc.net

NORWAY / DOVER DRAINAGE DISTRICT MAPPING COVER SHEET

RACINE CO., WISCONSIN

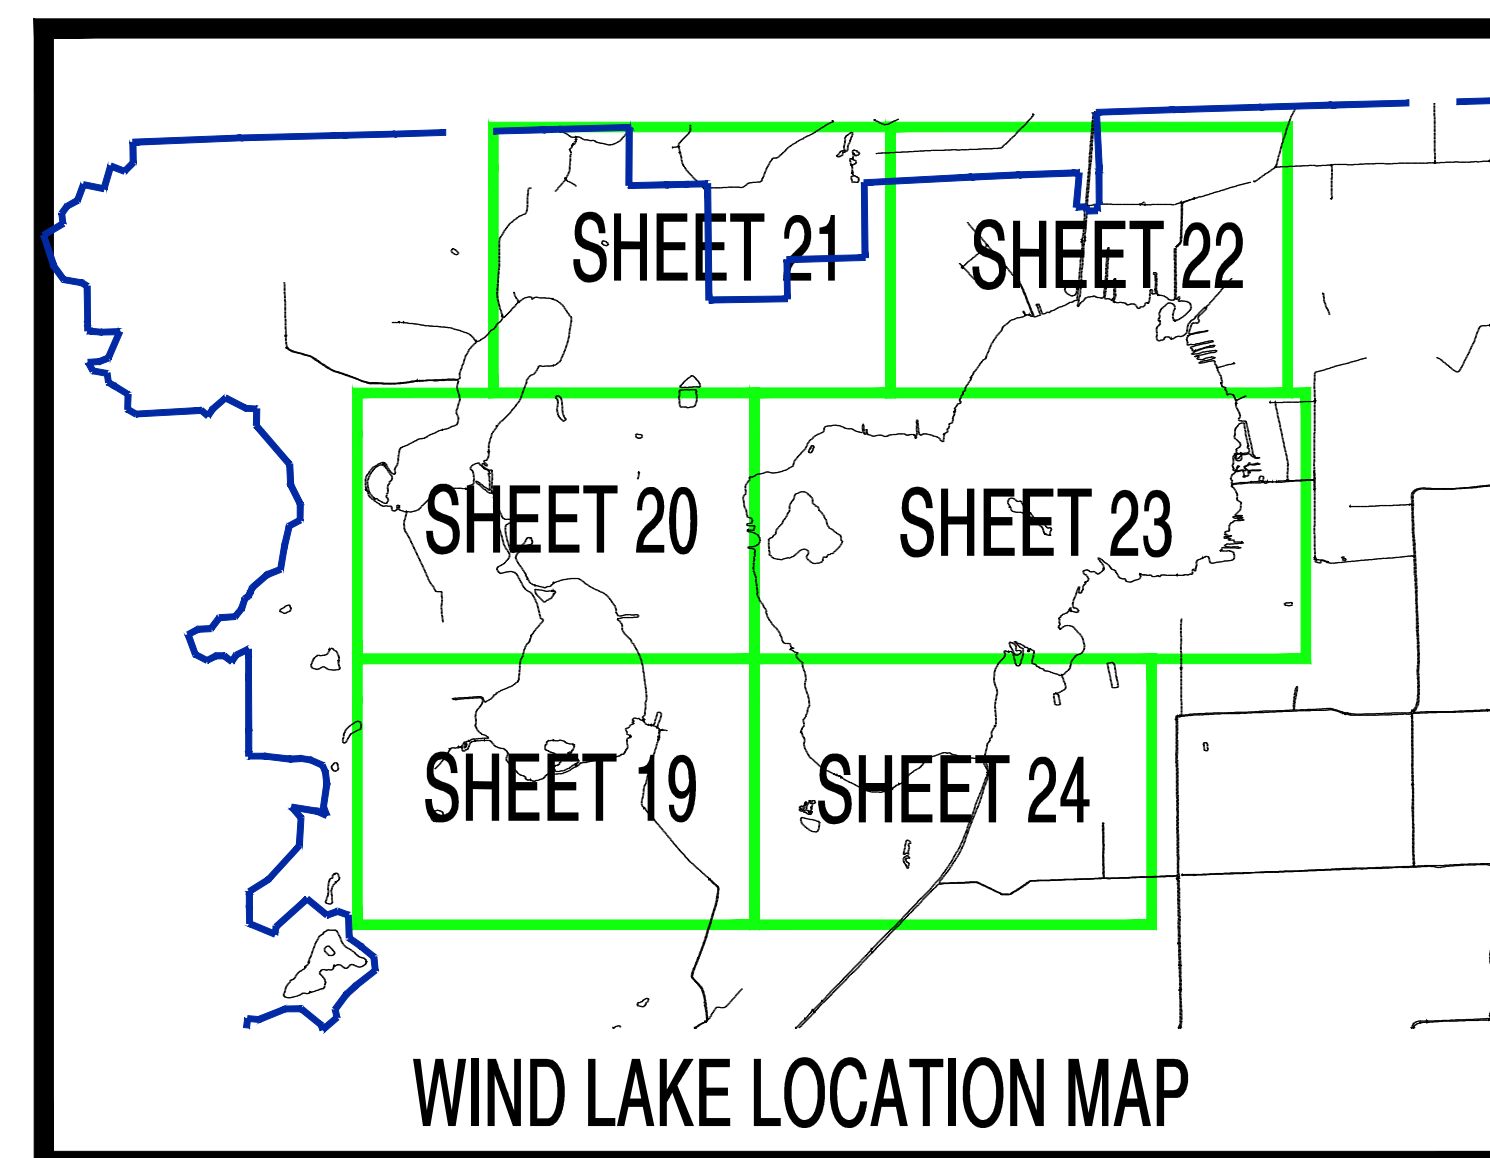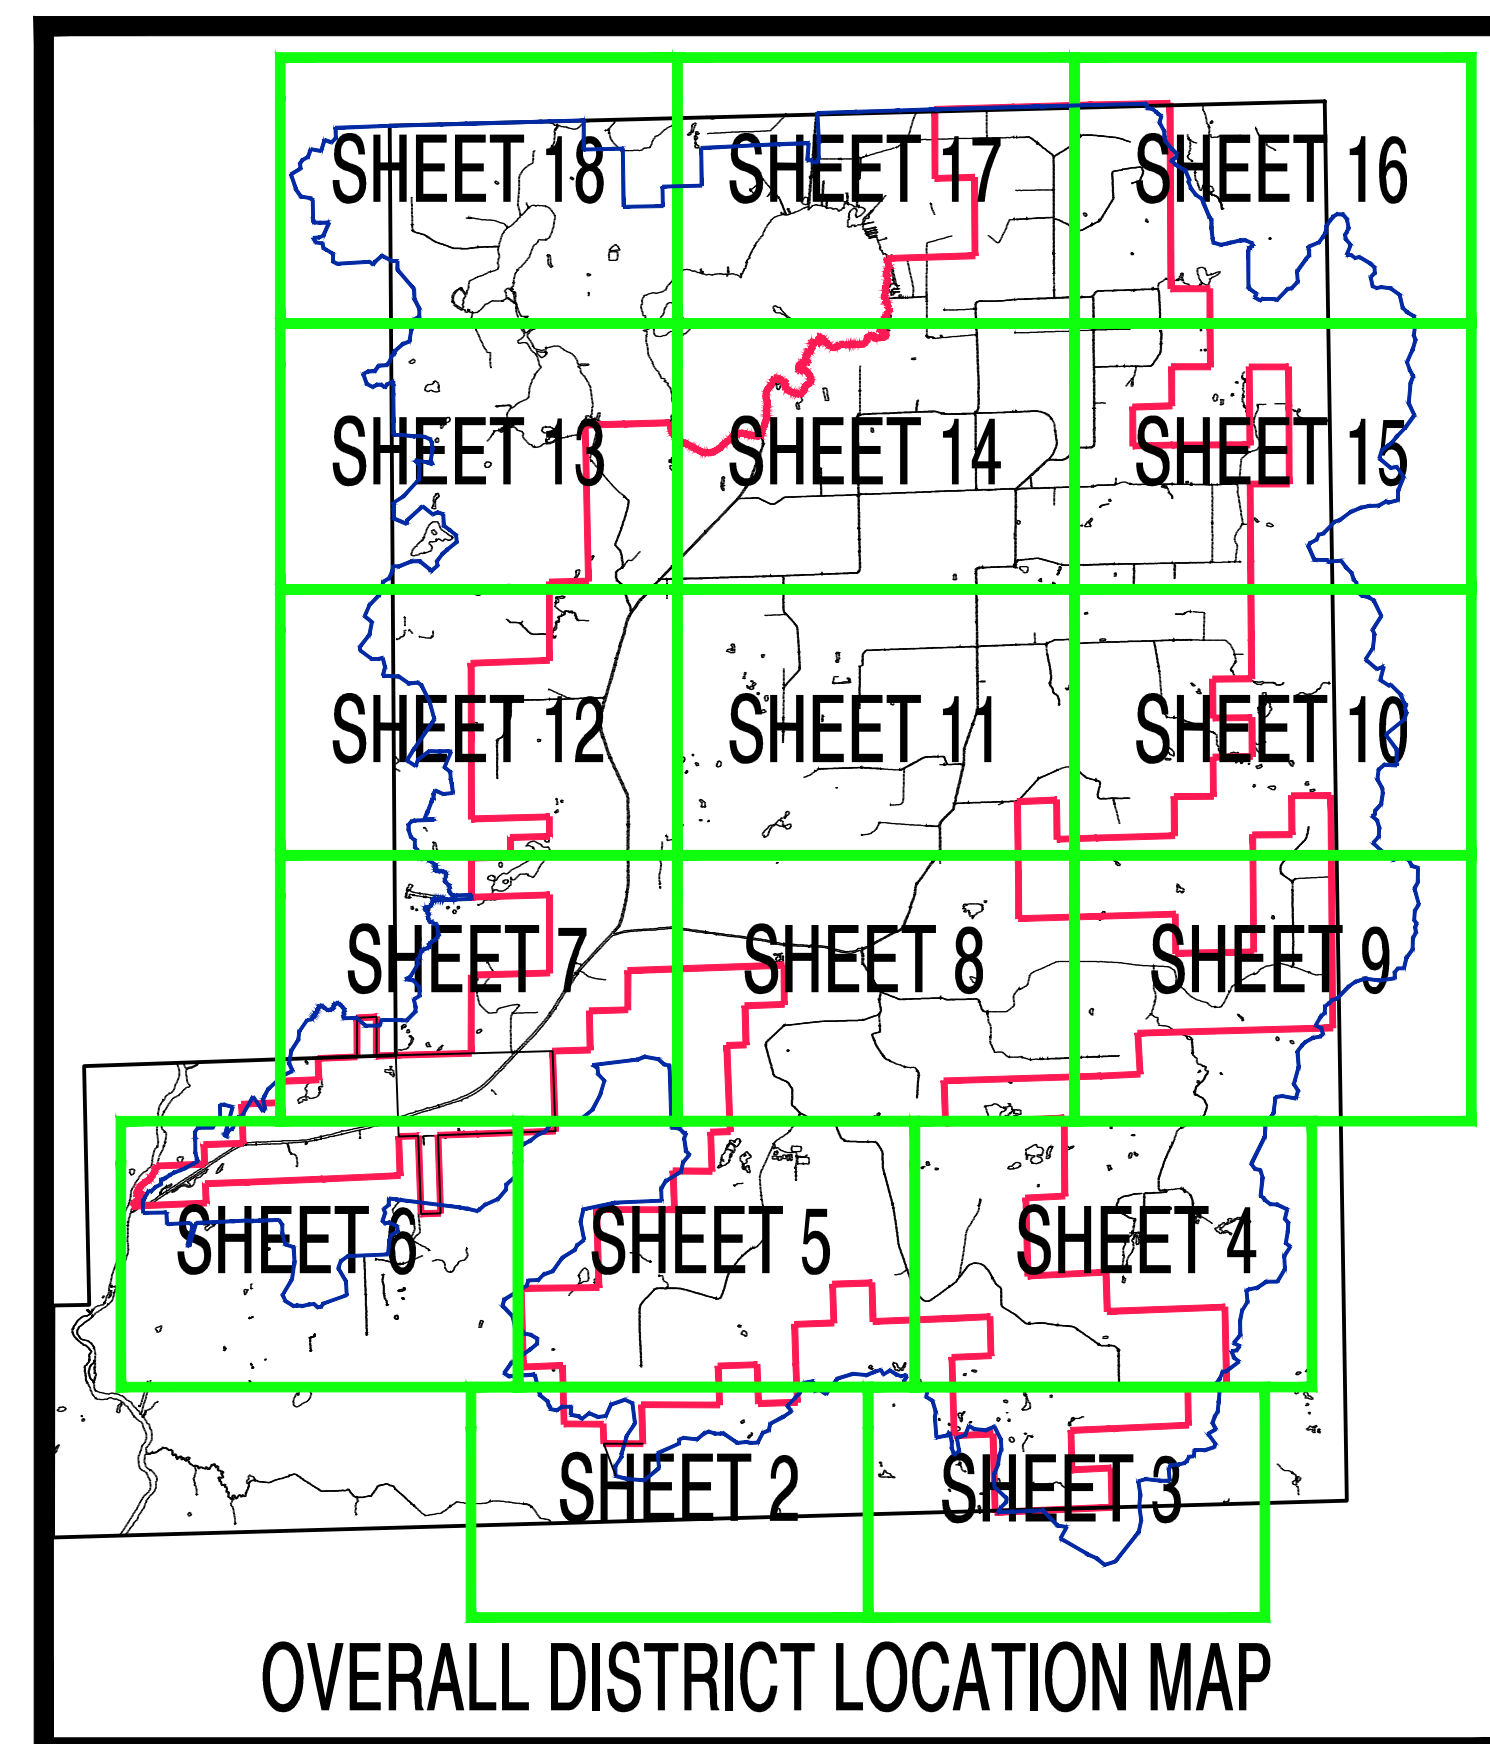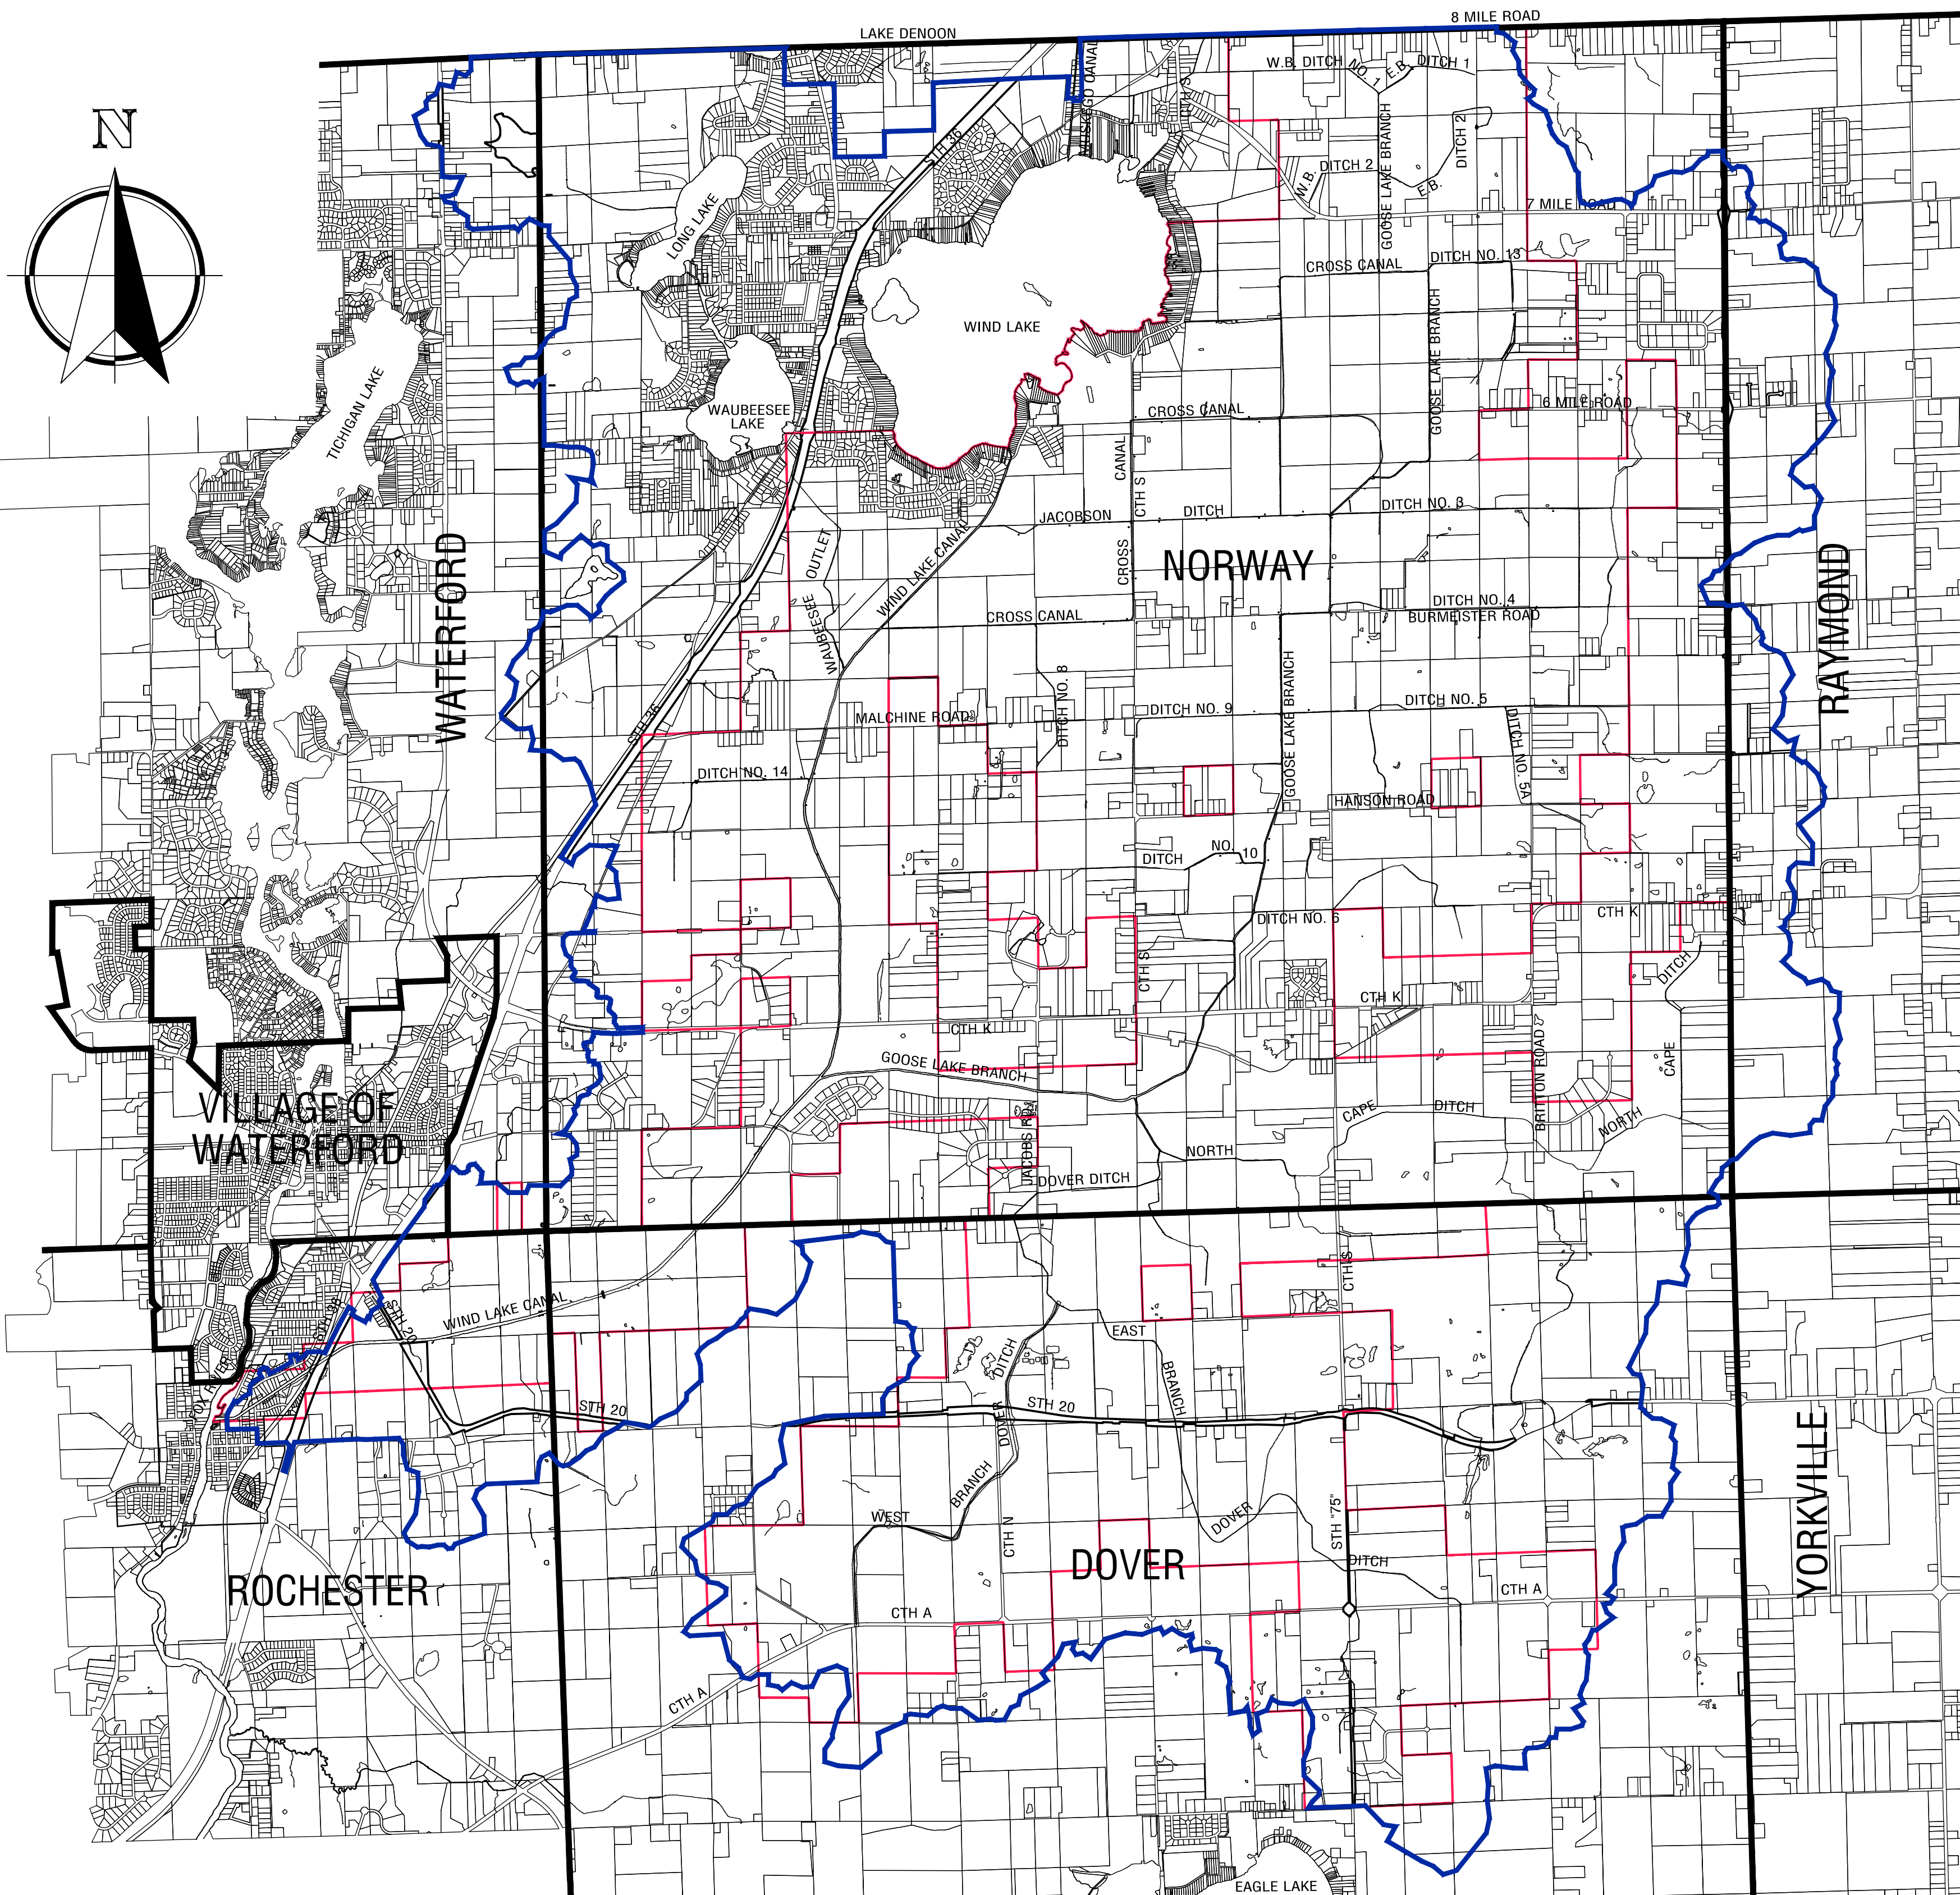

SHEET 25 CONTAINS LARGER SCALE DETAILS OF AREAS THAT COULD NOT BE SHOWN ON SHEETS 6, 8 AND 10

LEGEND

- NEW DISTRICT BOUNDARY
- OLD DISTRICT BOUNDARY
- TOWNSHIP BOUNDARY

| NO. | REVISIONS | BY | DATE |
|-----|-----------|----|------|
| | | | |
| | | | |
| | | | |
| | | | |
| | | | |
| | | | |
| | | | |
| | | | |
| | | | |
| | | | |

SCALE N.T.S.

PROJ MGR: MRM
DESIGNER: ICB
DRAWN BY: SCB
CHECKED BY: MRM



DATE: 07-02-12

2010.0022.03

SHEET

1 OF 25



NORWAY / DOVER DRAINAGE DISTRICT MAPPING DOVER SOUTHWEST
RACINE CO., WISCONSIN

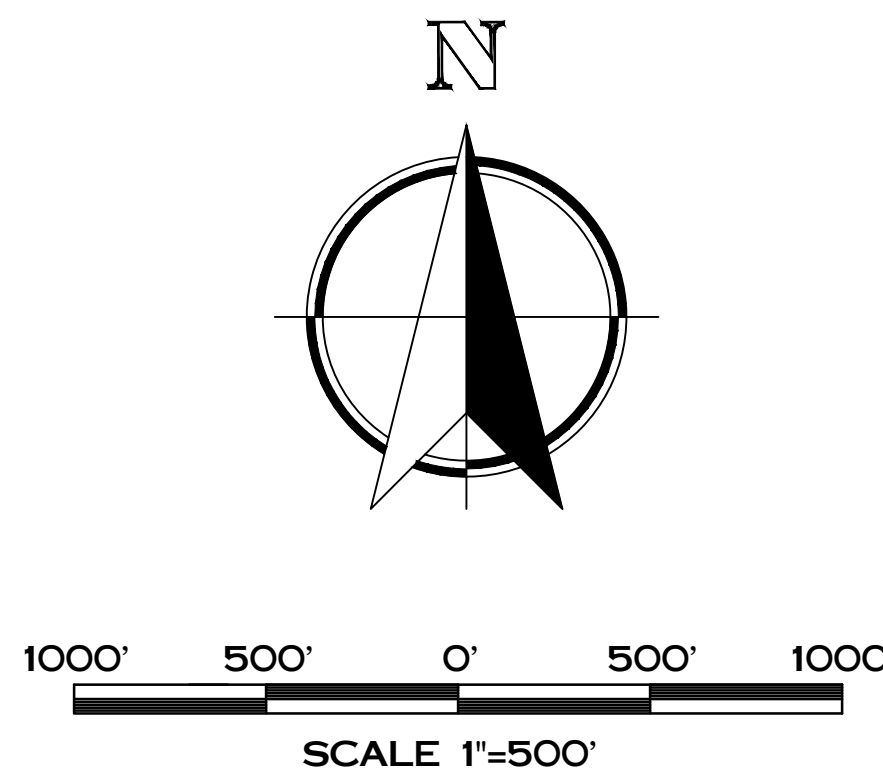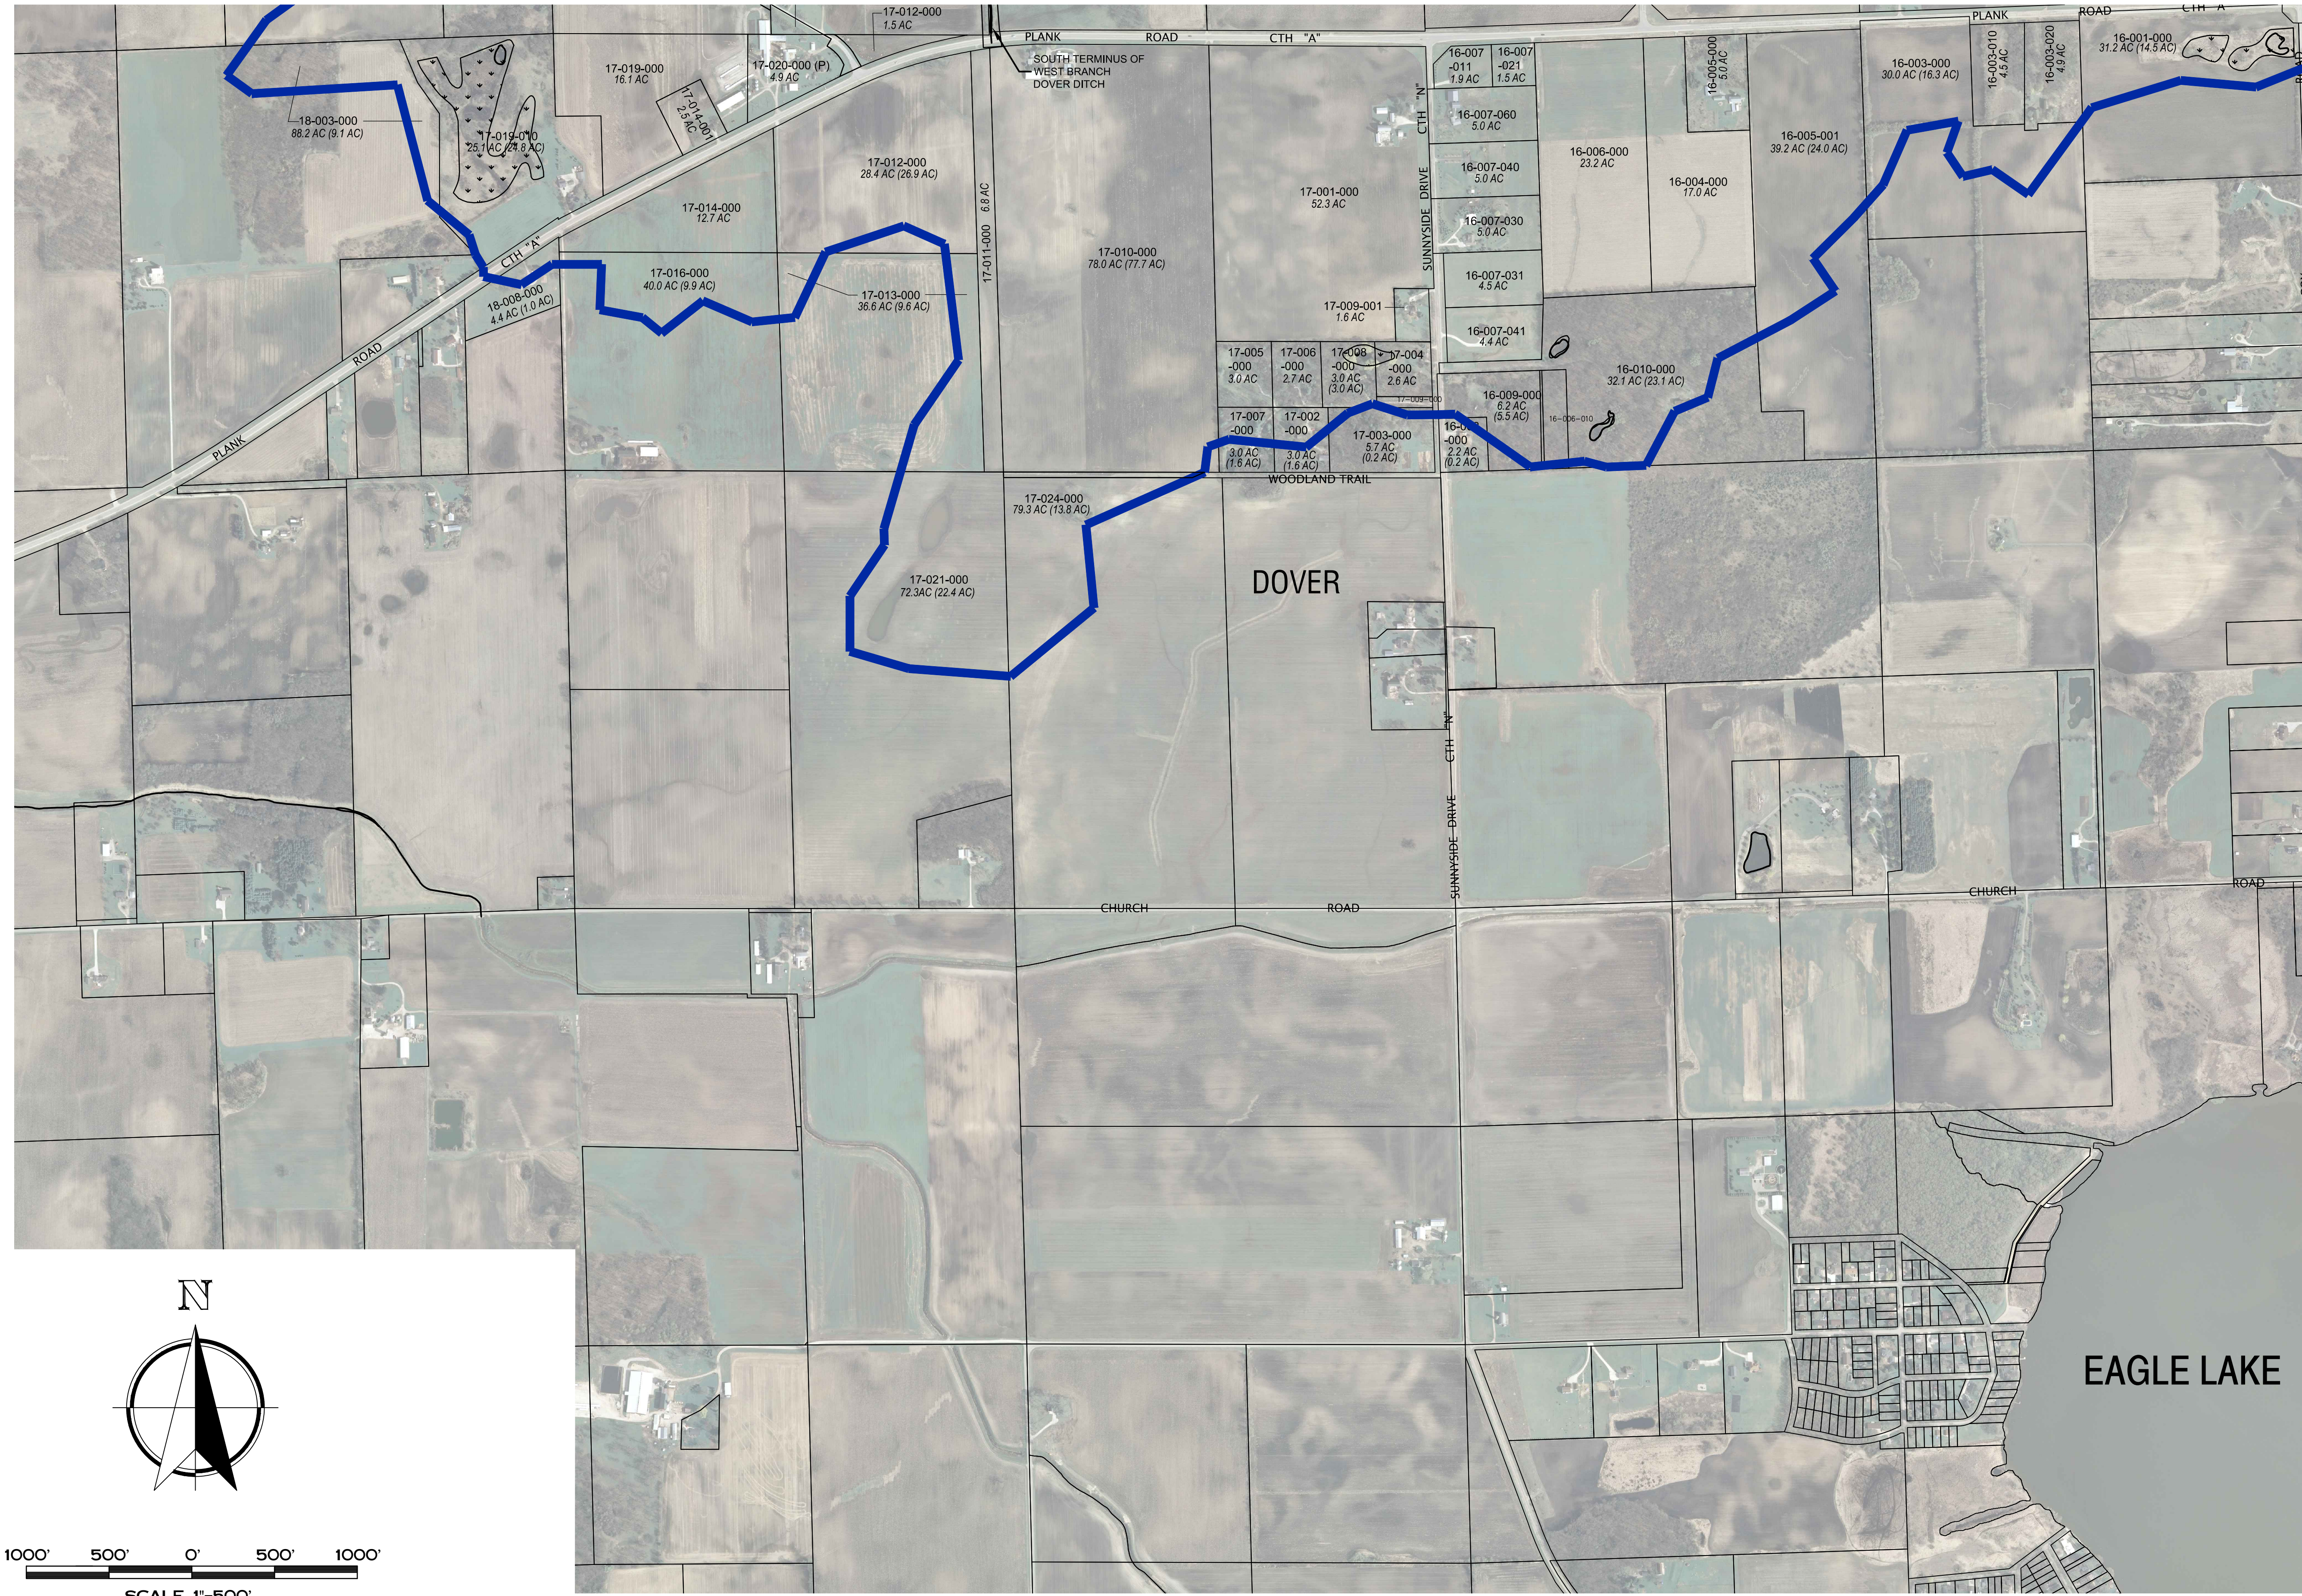

Monday, August 27, 2012 7:59:35 AM

| NO. | REVISION | DATE |
|-----|----------|------|
| | | |
| | | |
| | | |
| | | |
| | | |
| | | |
| | | |
| | | |
| | | |
| | | |

| | |
|------------|-----------|
| PROJ. MGR: | MRM |
| DRAFTED: | SCB |
| DATE: | 6-21-2012 |
| CHECKED: | MRM |
| DATE: | 7-2-2012 |

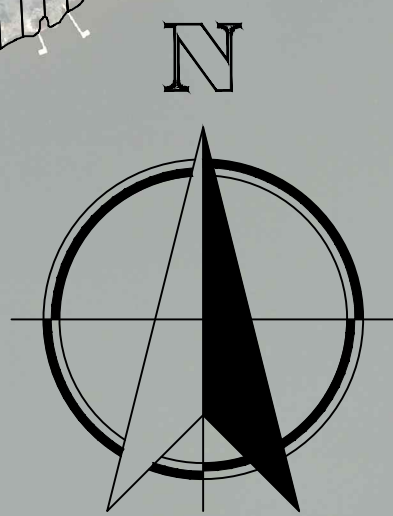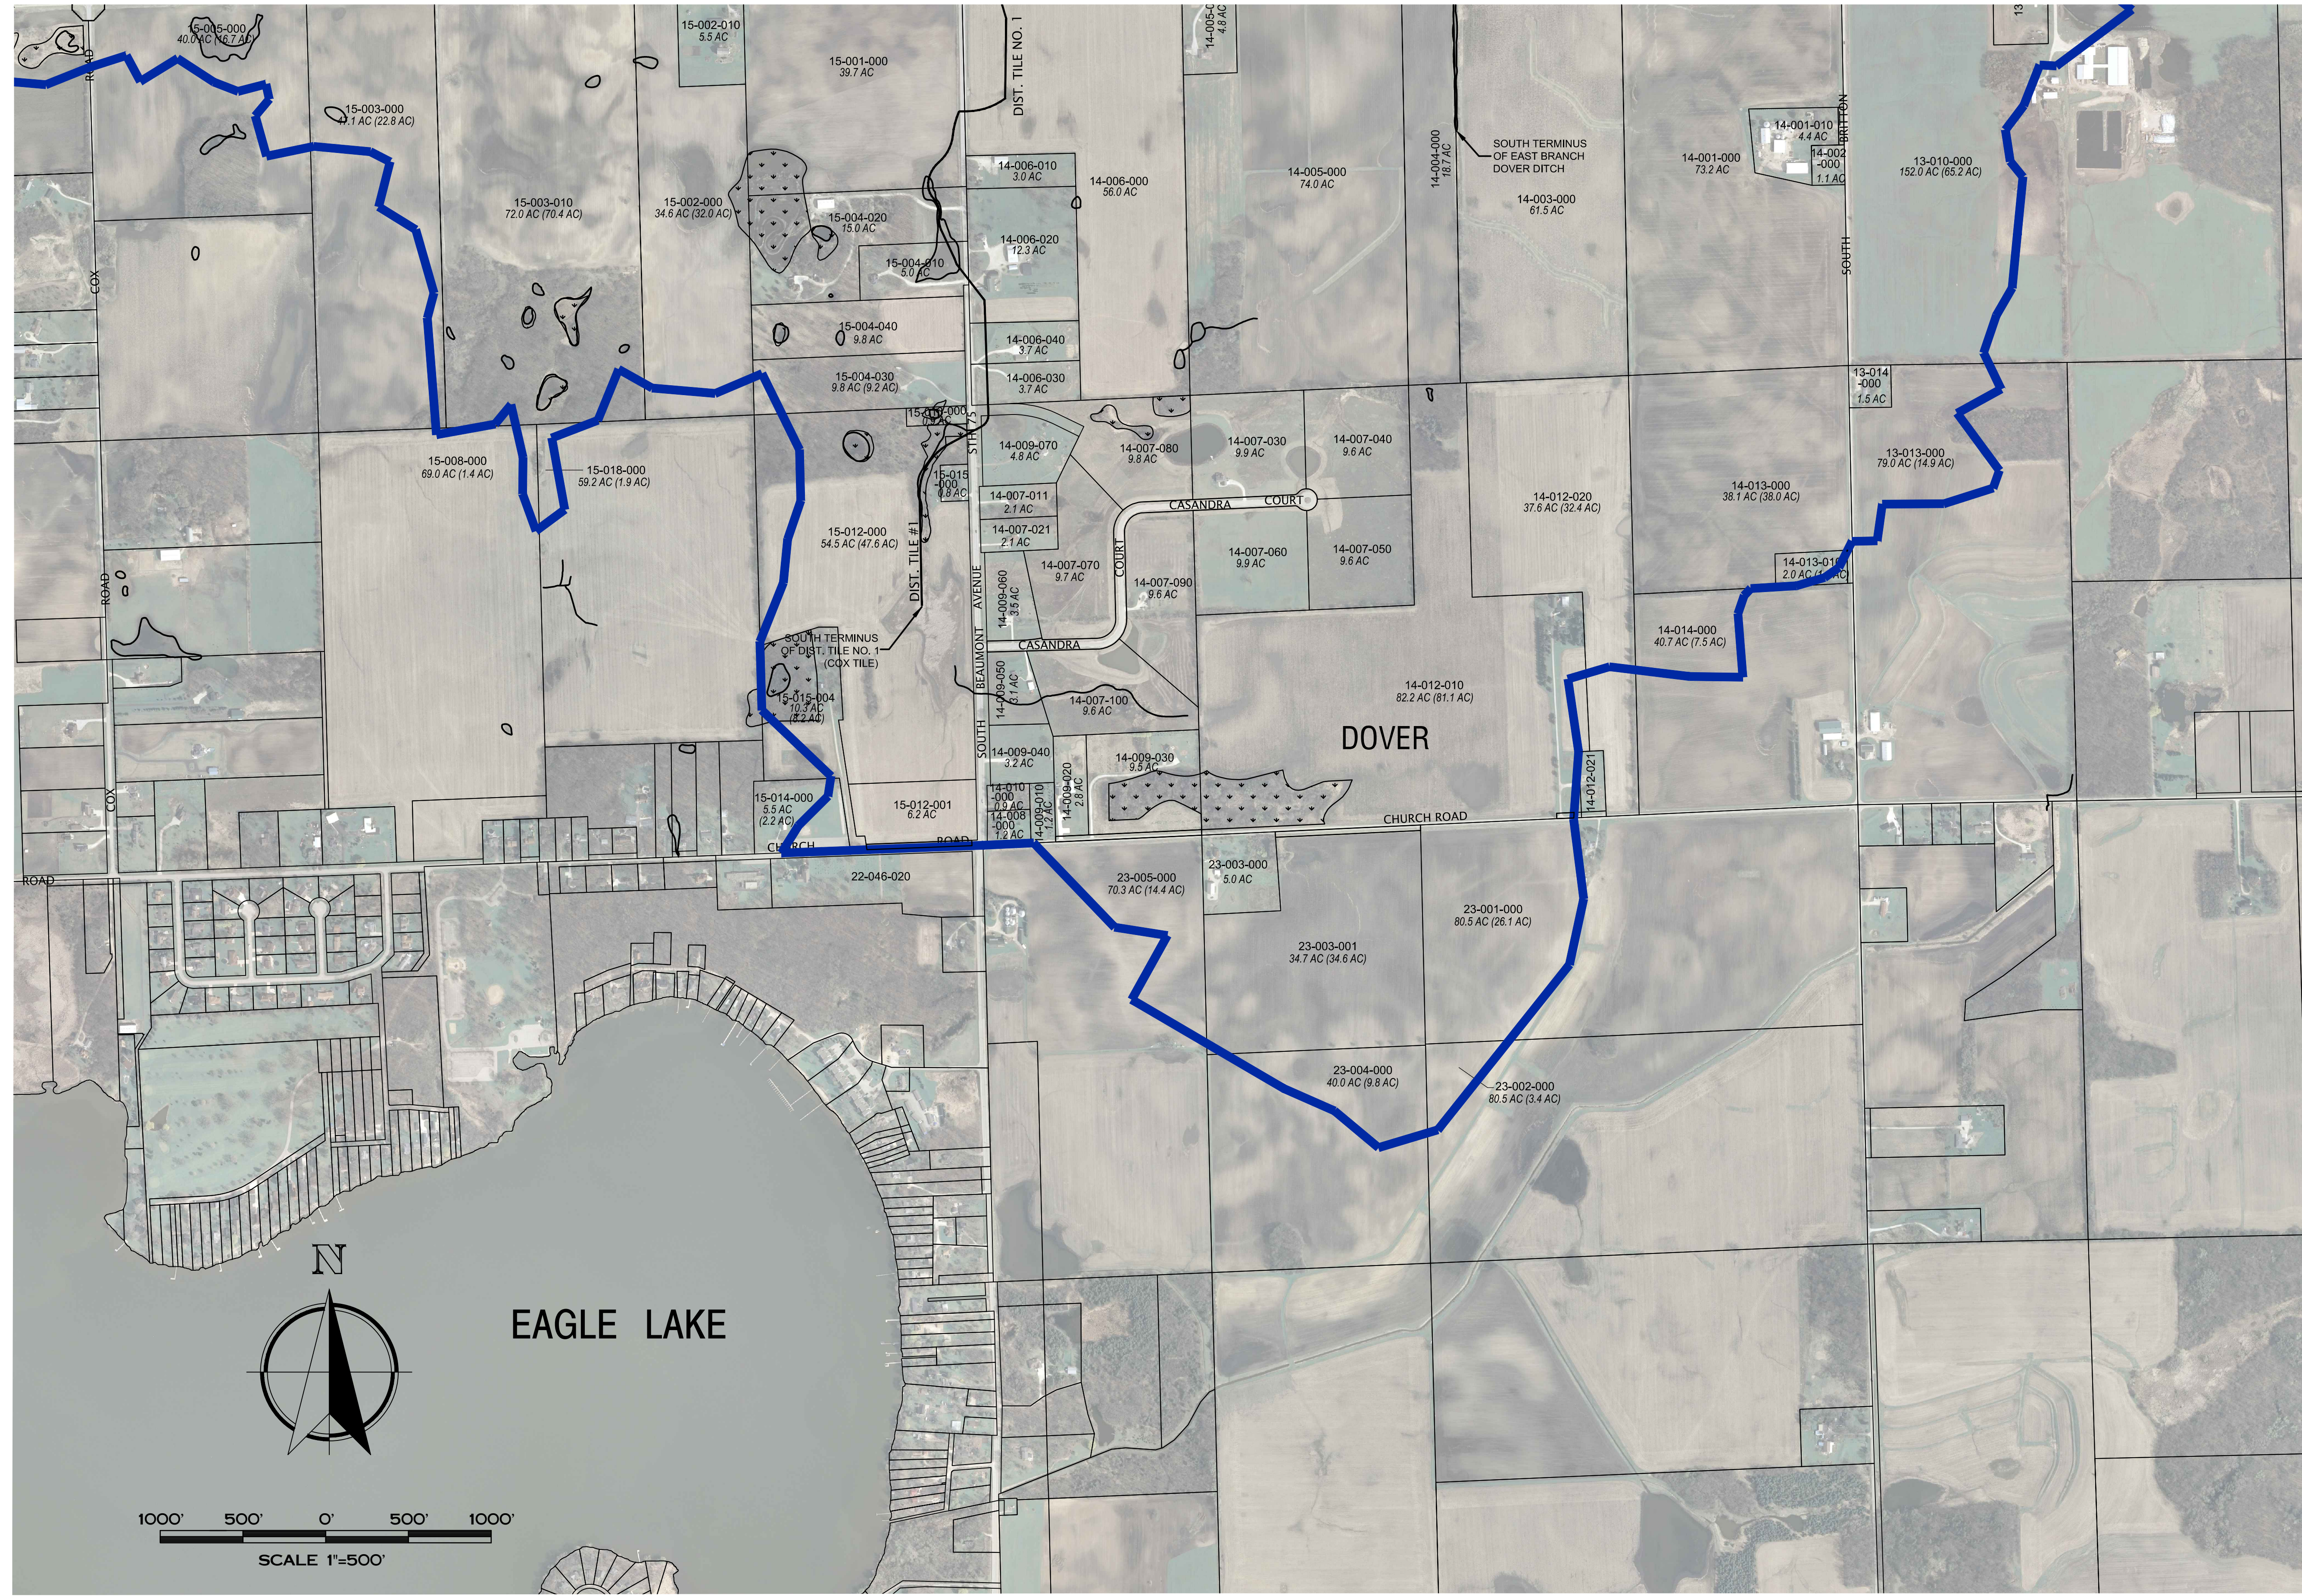

1000' 500' 0' 500' 1000'
SCALE 1"=500'






Nielsen Madsen & Barber S.C.
Civil Engineers and Land Surveyors
1458 Horizon Blvd., Suite 200 Racine, WI. 53406
Tele: (262)634-5588 Fax: (262)634-5024
Website www.nmbssc.net

**NORWAY / DOVER DRAINAGE
DISTRICT MAPPING
DOVER SOUTHEAST**
RACINE CO., WISCONSIN

| NO. | REVISION | DATE |
|-----|----------|------|
| | | |
| | | |
| | | |
| | | |
| | | |
| | | |
| | | |
| | | |
| | | |
| | | |

PROJ. MGR: _____ MRM
DRAFTED: _____ SCB
DATE: 6-21-2012
CHECKED: _____ MRM
DATE: 7-2-2012

2010.0022.03
SHEET
3 OF **25**

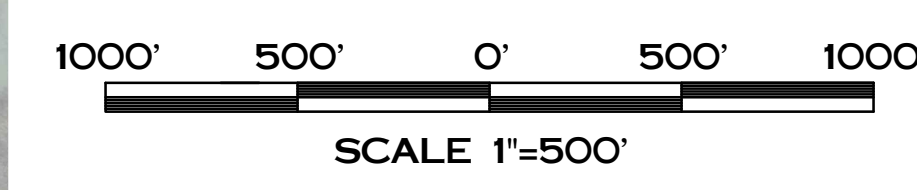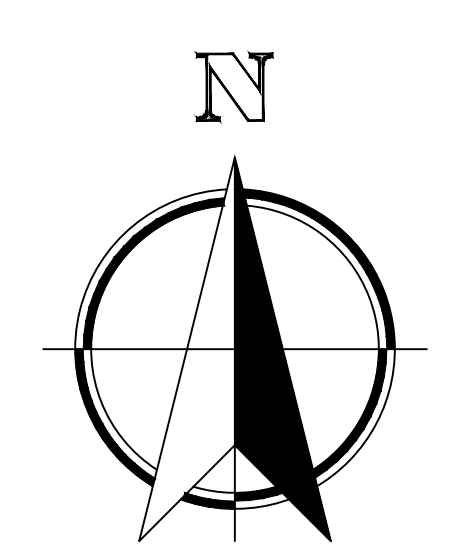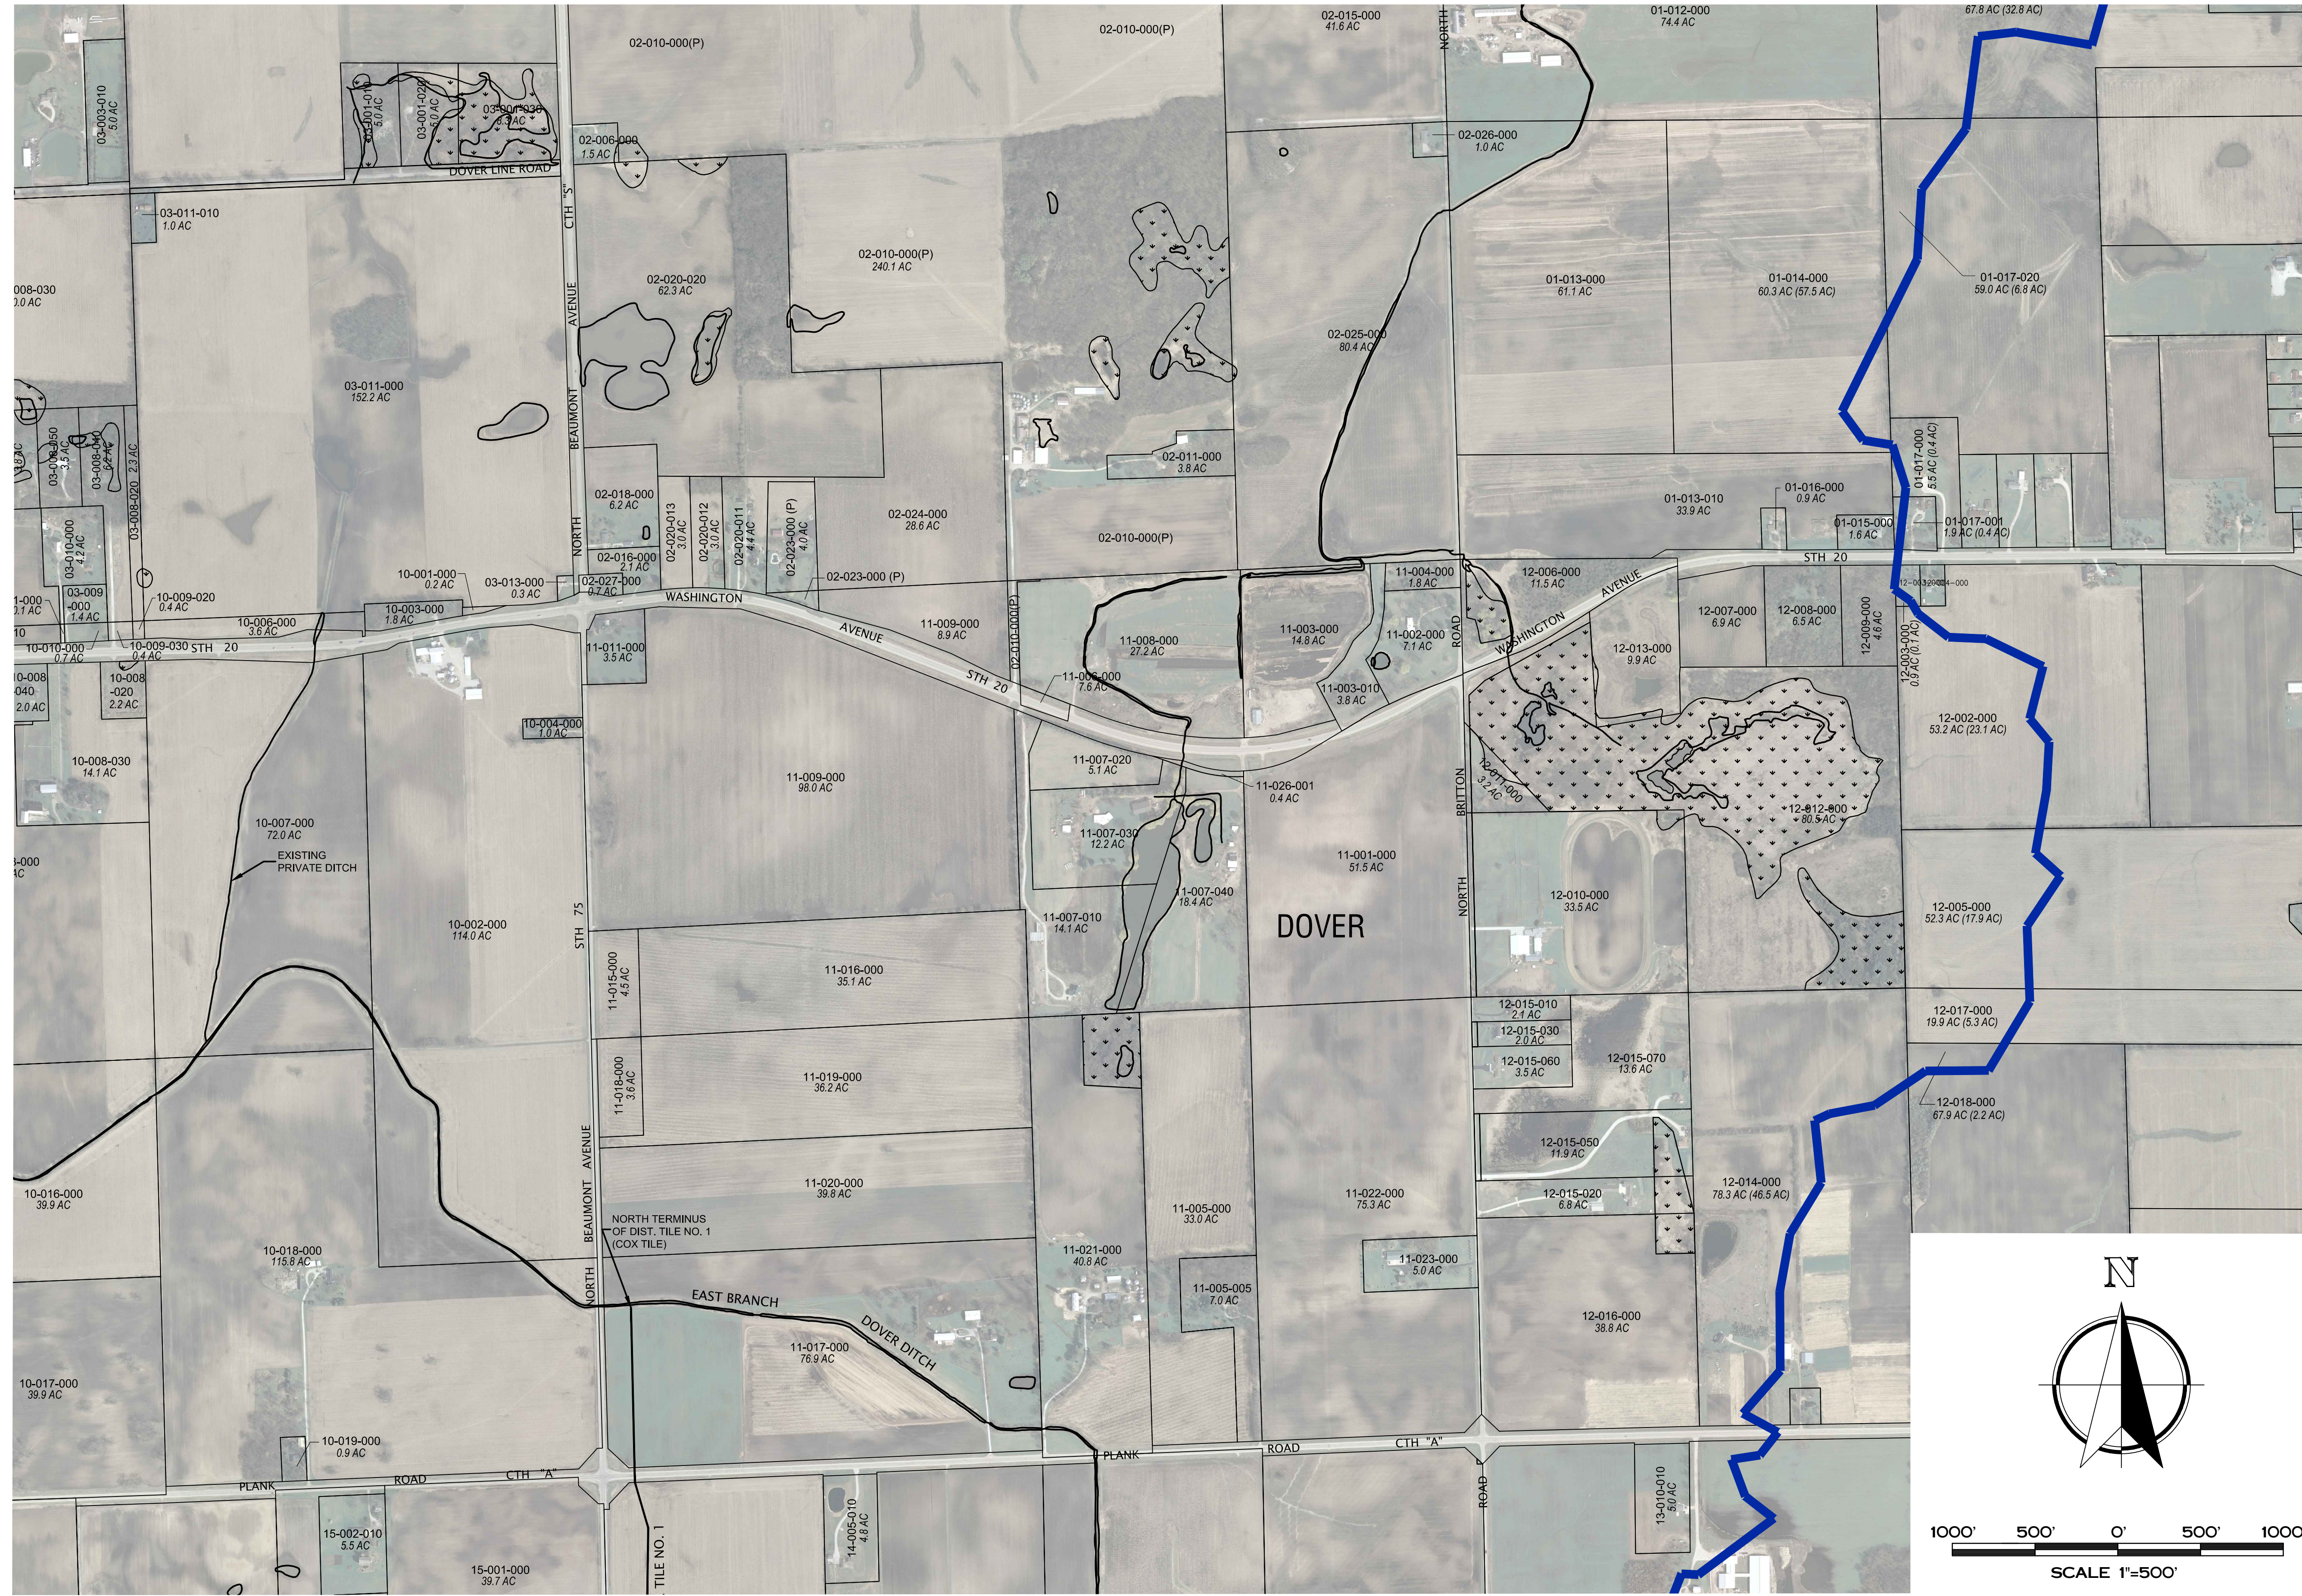

Nielsen Madsen & Barber S.C.
 Civil Engineers and Land Surveyors
 1458 Horizon Blvd., Suite 200 Racine, WI. 53406
 Tele: (262)634-5588 Fax: (262)634-5024
 Website www.nmbssc.net

**NORWAY / DOVER DRAINAGE
 DISTRICT MAPPING
 DOVER NORTHEAST**
 RACINE CO., WISCONSIN

| NO. | REVISION | DATE |
|-----|----------|------|
| | | |
| | | |
| | | |
| | | |
| | | |
| | | |
| | | |
| | | |
| | | |
| | | |
| | | |
| | | |



PROJ. MGR: _____ MRM
 DRAFTED: _____ SCB
 DATE: 6-21-2012
 CHECKED: _____ MRM
 DATE: 7-2-2012

2010.0022.03
 SHEET
4 OF **25**



Nielsen Madsen & Barber S.C.
Civil Engineers and Land Surveyors
1458 Horizon Blvd., Suite 200 Racine, WI 53406
Tele: (262)634-5588 Fax: (262)634-5024
Website www.nmbssc.net

**NORWAY / DOVER DRAINAGE
DISTRICT MAPPING
DOVER NORTH CENTRAL
RACINE CO., WISCONSIN**

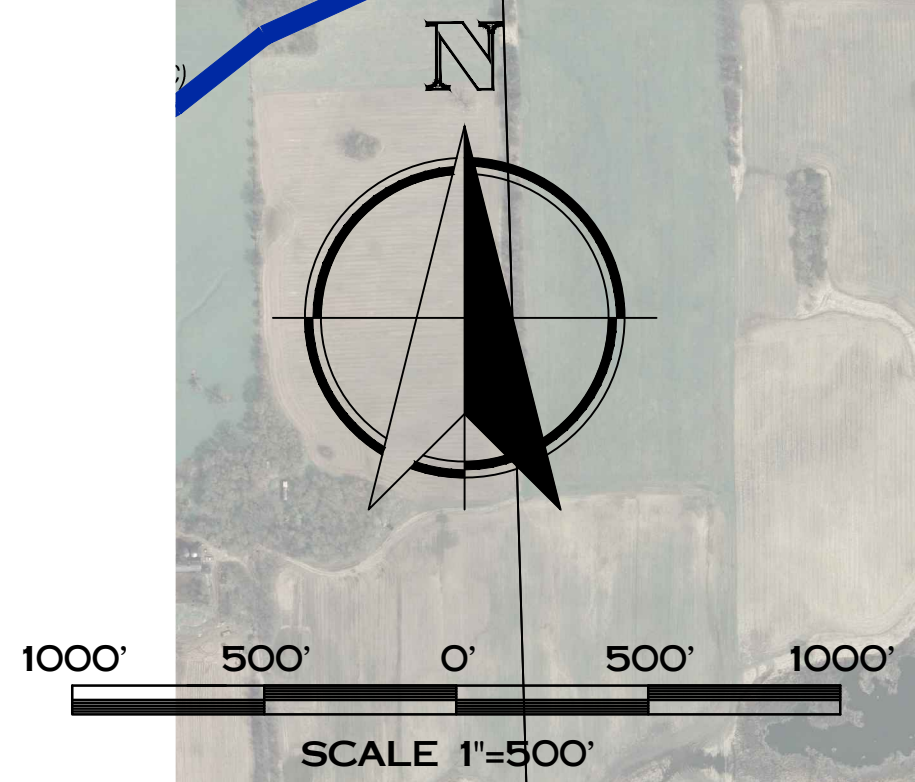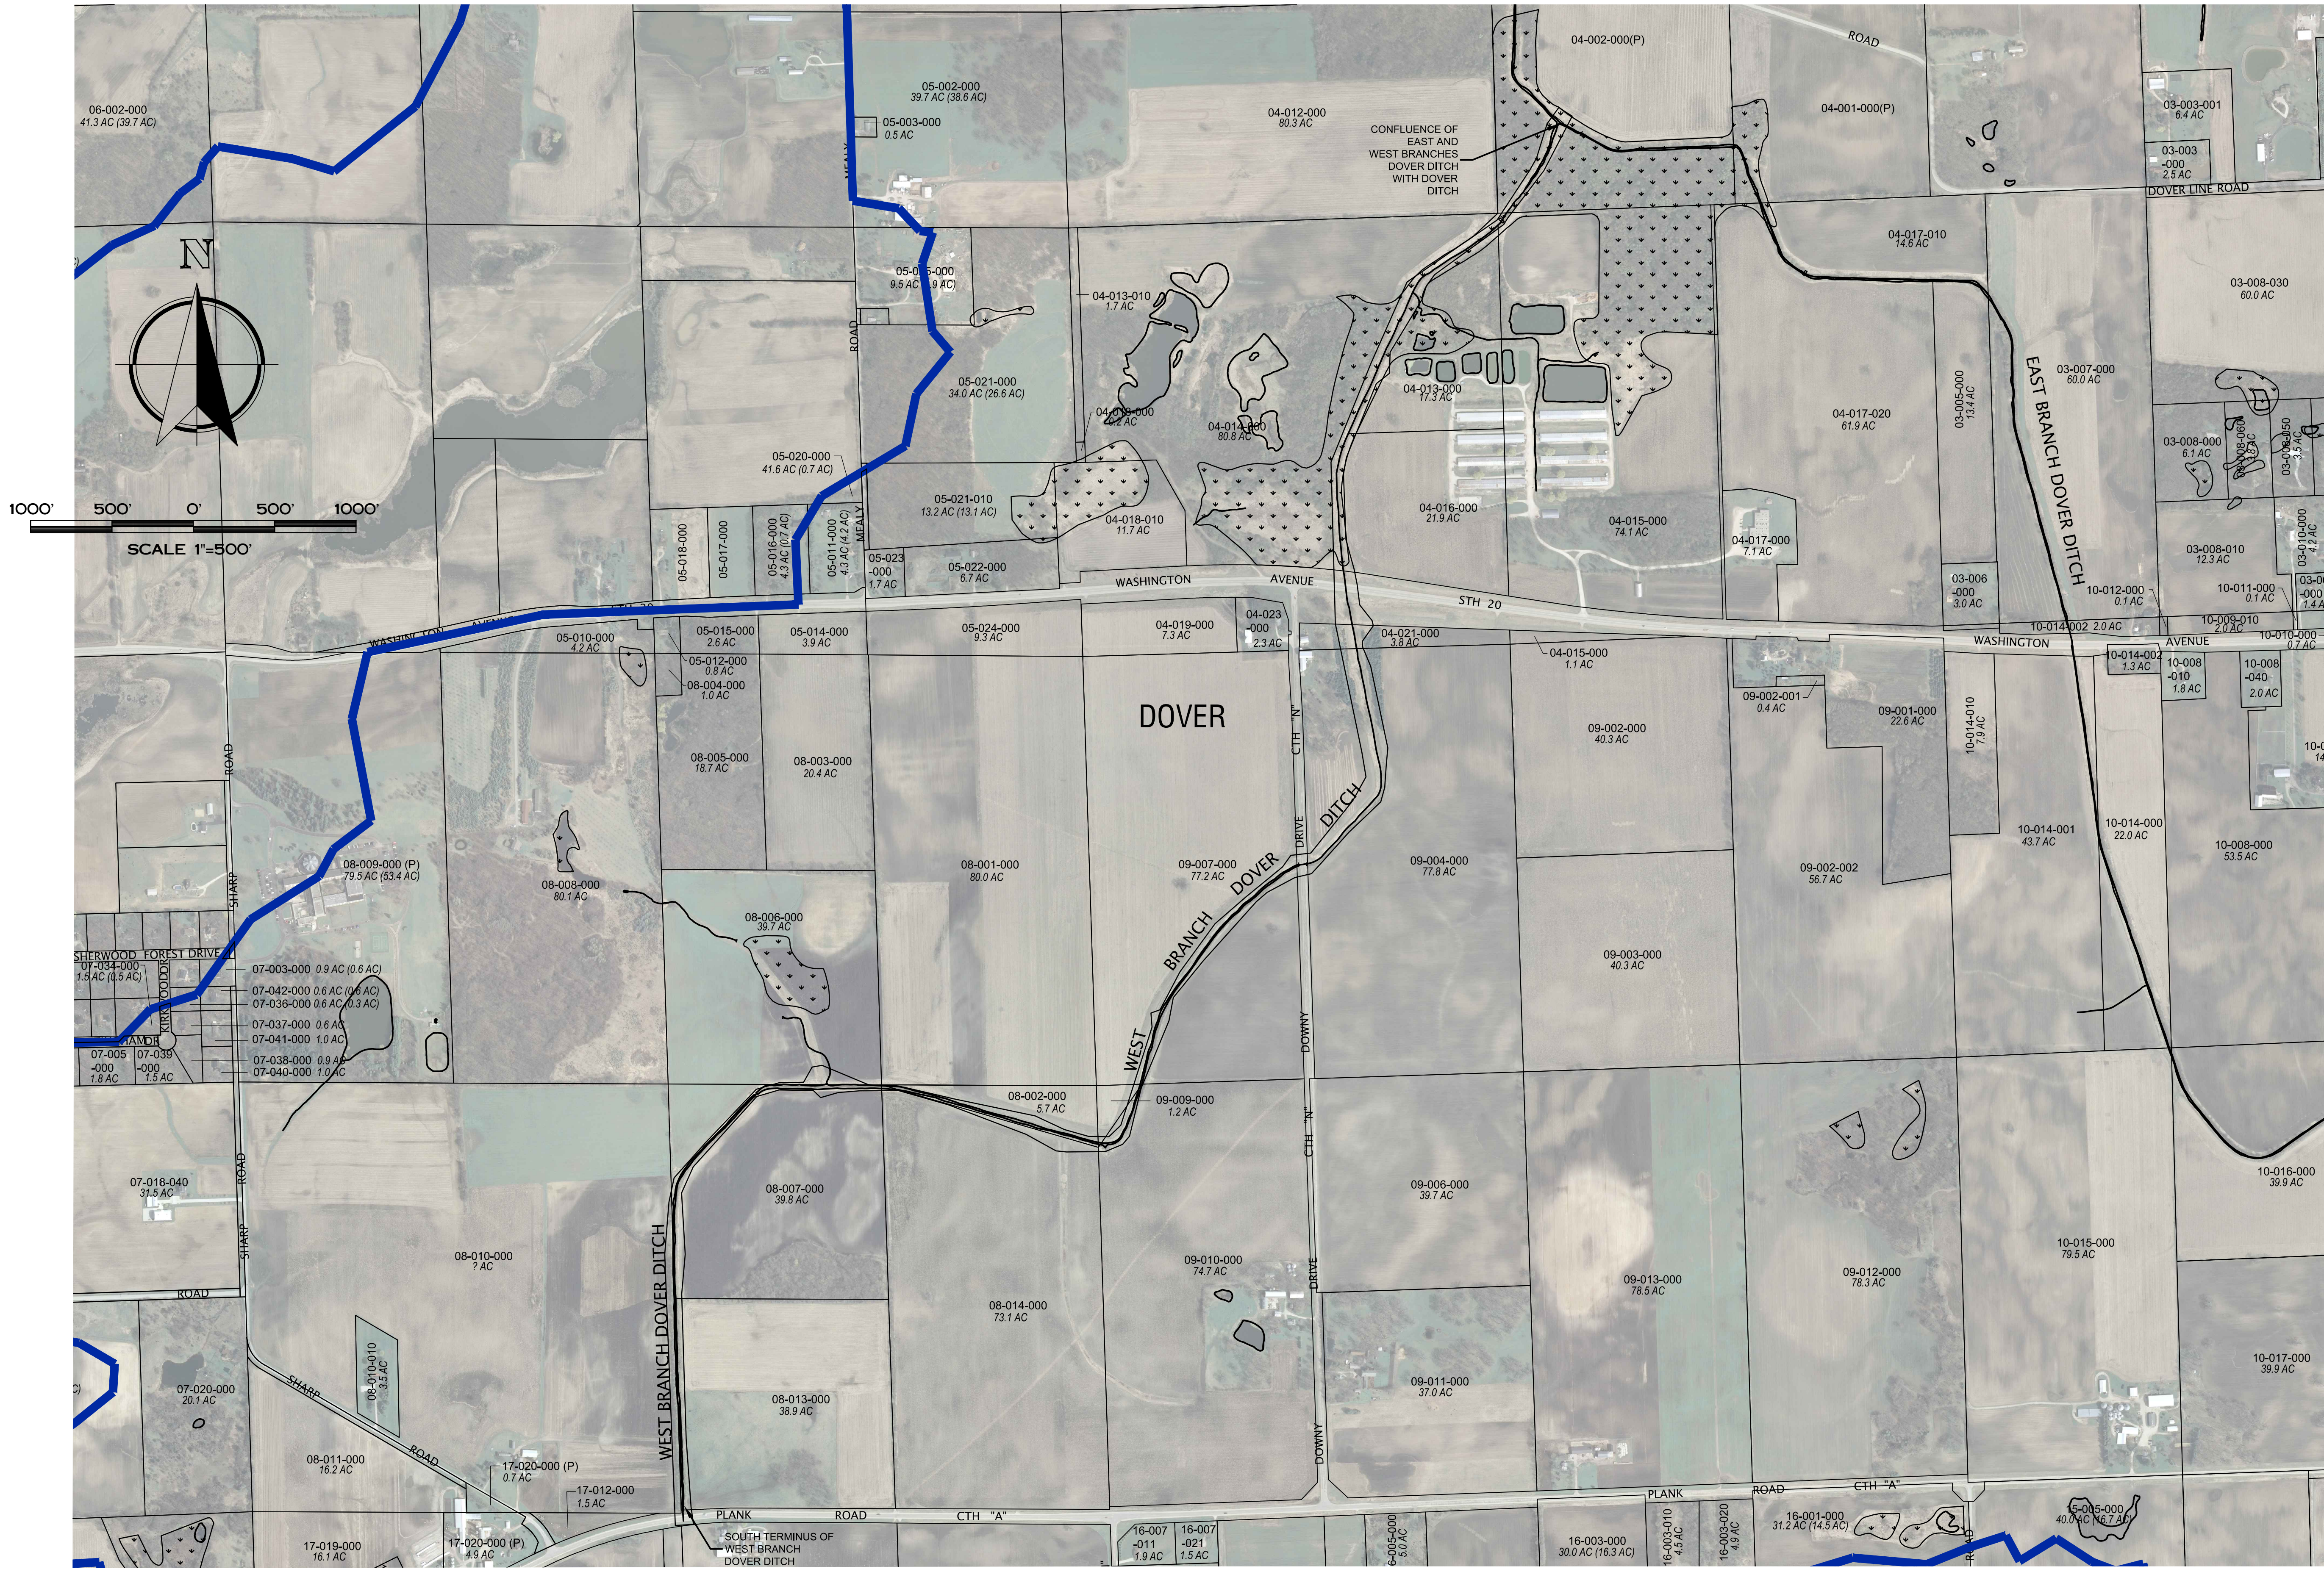

Monday, August 27, 2012 8:04:37 AM

| NO. | REVISION | DATE |
|-----|----------|------|
| | | |
| | | |
| | | |
| | | |
| | | |
| | | |
| | | |
| | | |
| | | |
| | | |


PROJ. MGR: _____ MRM
DRAFTED: _____ SCB
DATE: 6-21-2012
CHECKED: _____ MRM
DATE: 7-2-2012

VILLAGE OF WATERFORD

SEE SHEET 25


ROCHESTER

DOVER

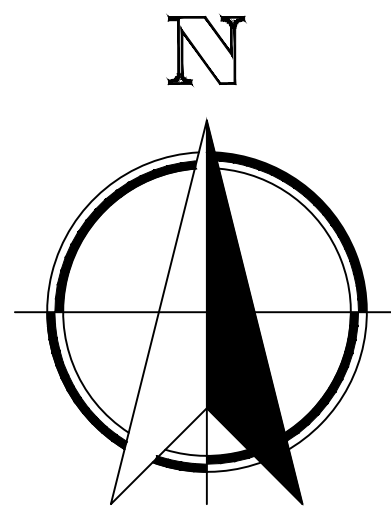

1000' 500' 0' 500' 1000'
SCALE 1"=500'

Monday, August 27, 2012 8:07:16 AM

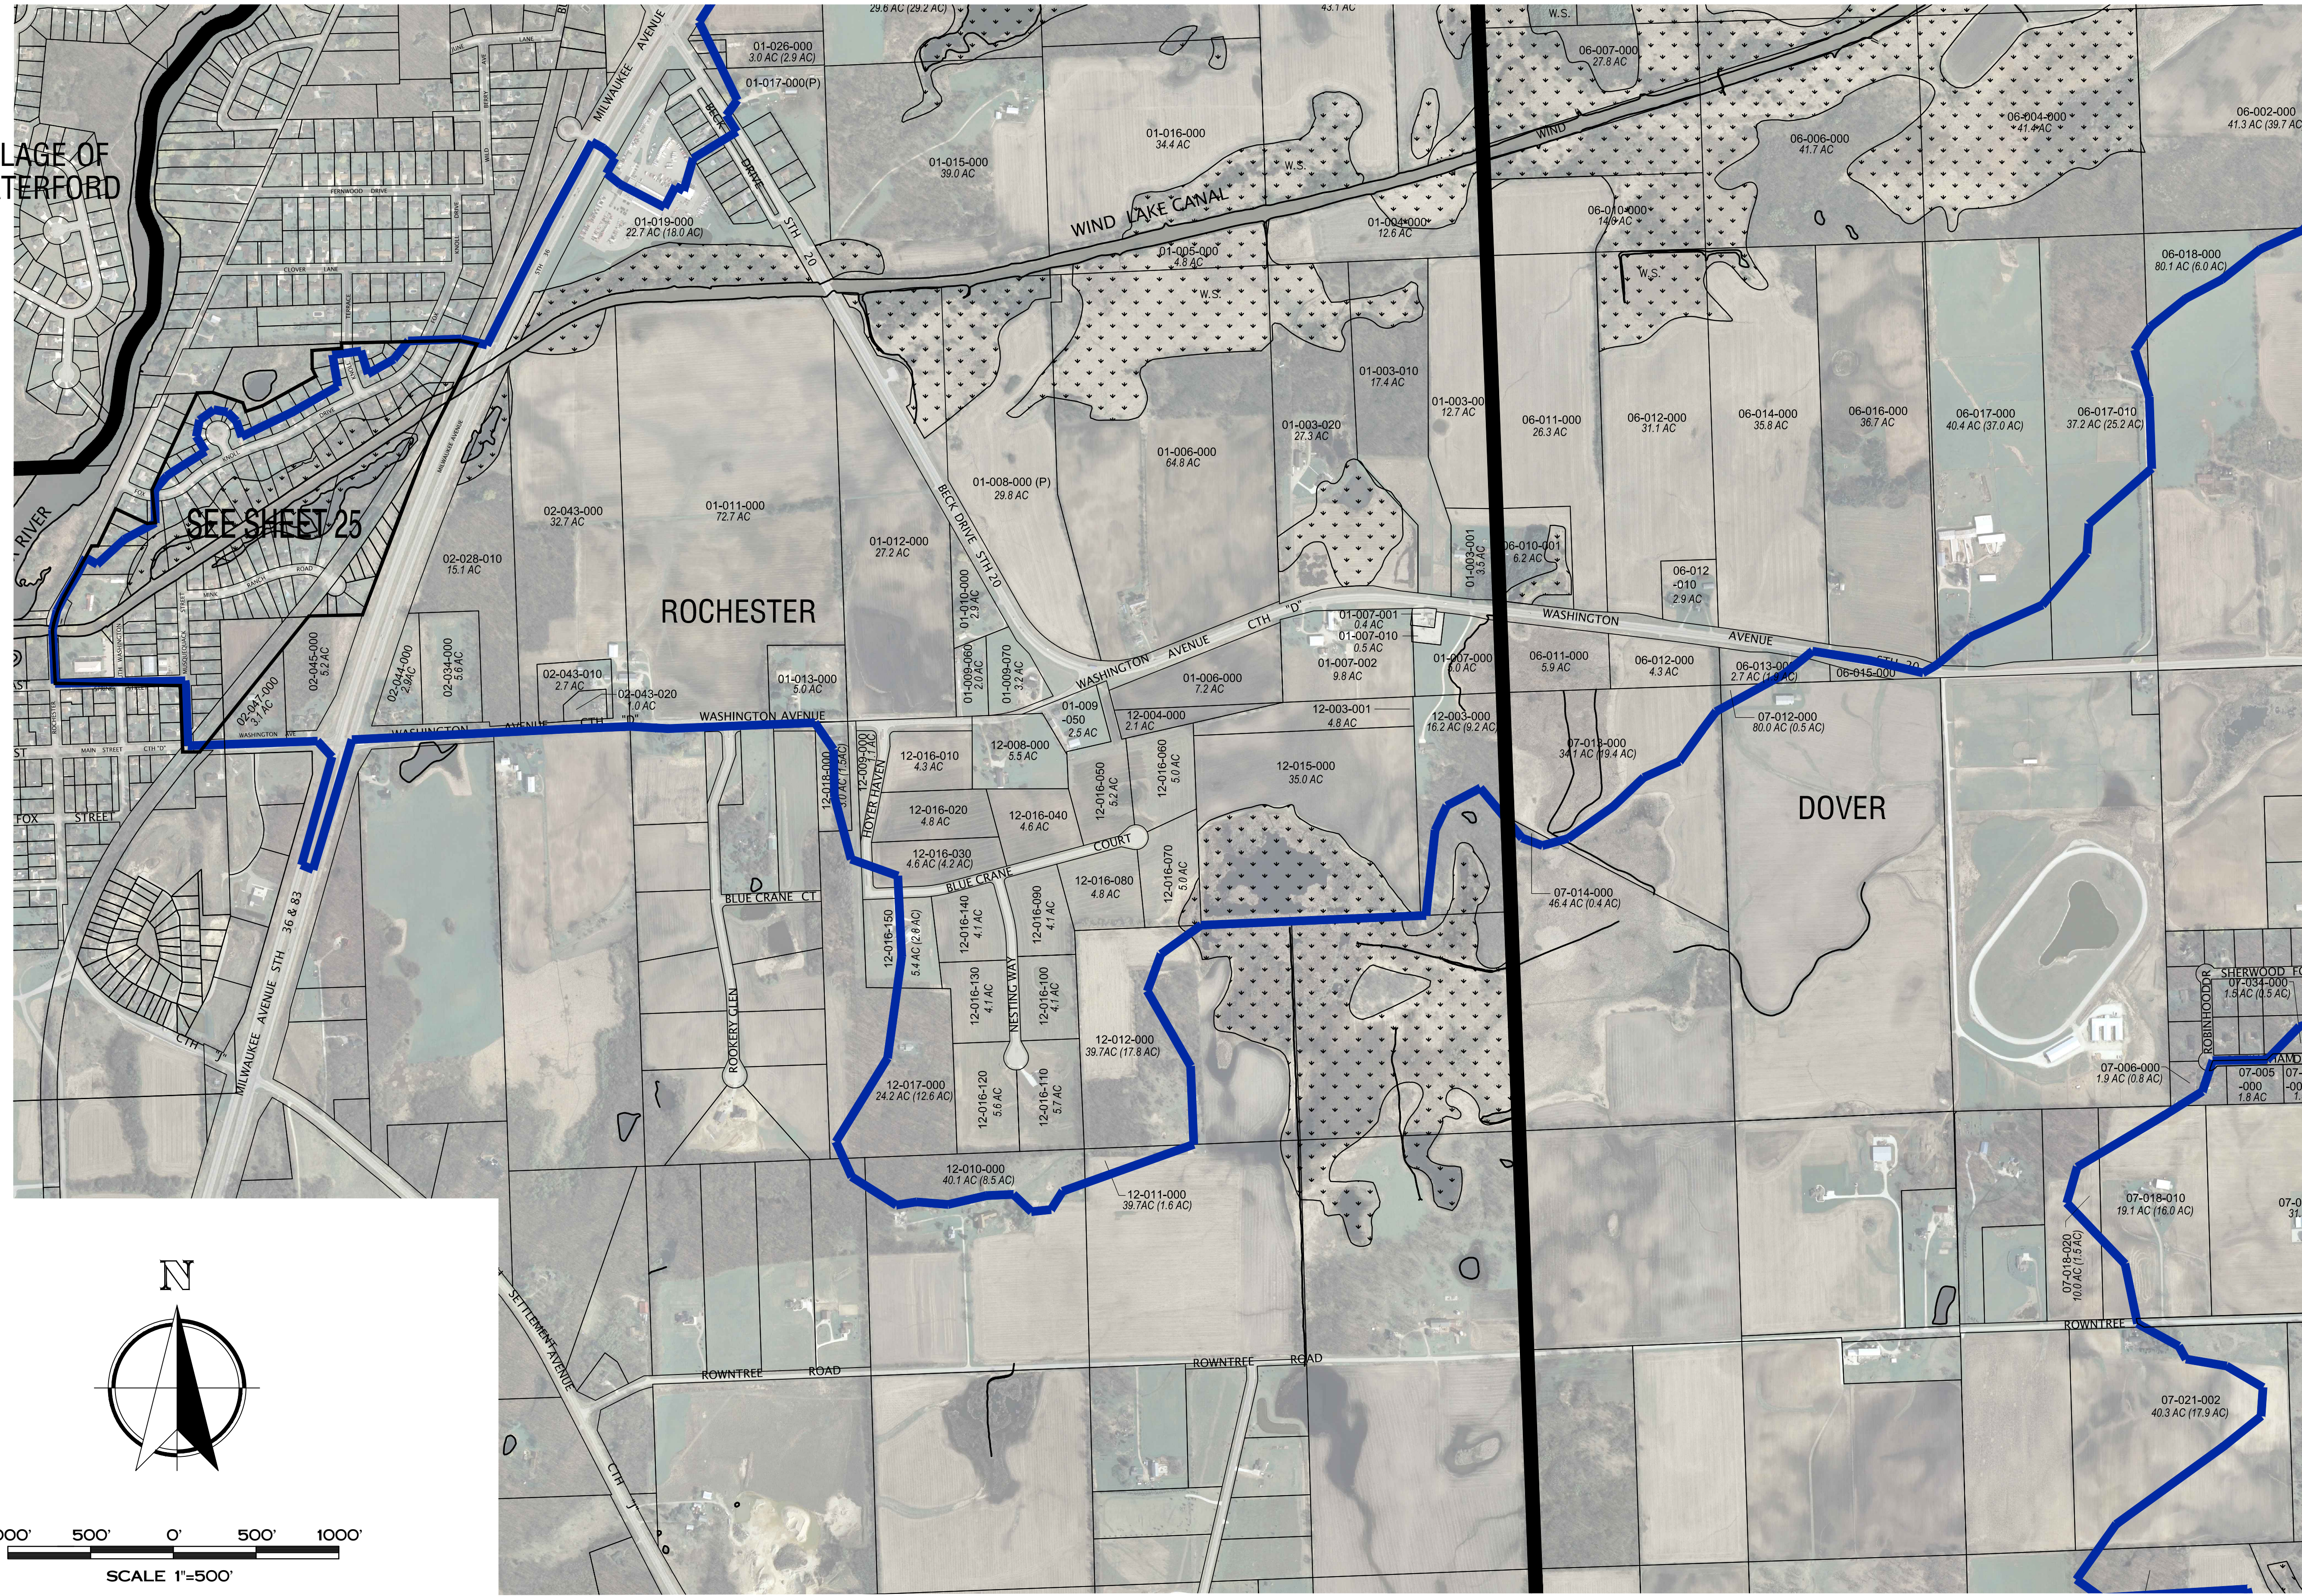


Nielsen Madsen & Barber S.C.
Civil Engineers and Land Surveyors
1458 Horizon Blvd., Suite 200 Racine, WI. 53406
Tele: (262)634-5588 Fax: (262)634-5024
Website www.nmbssc.net

**NORWAY / DOVER DRAINAGE
DISTRICT MAPPING
DOVER NORTHEAST / ROCHESTER
RACINE CO., WISCONSIN**


| NO. | REVISION | DATE |
|-----|----------|------|
| | | |
| | | |
| | | |
| | | |
| | | |

PROJ. MGR: _____ MRM
DRAFTED: _____ SCB
DATE: 6-21-2012
CHECKED: _____ MRM
DATE: 7-2-2012

2010.0022.03
SHEET
6 OF **25**

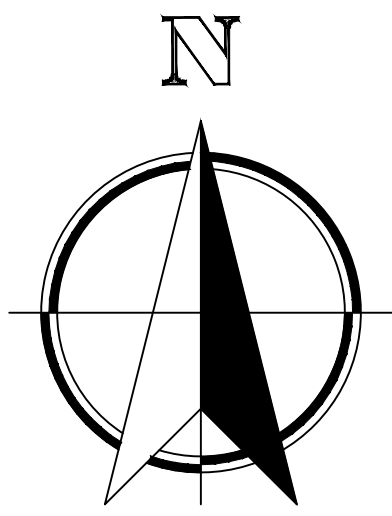

1000' 500' 0' 500' 1000'
SCALE 1"=500'

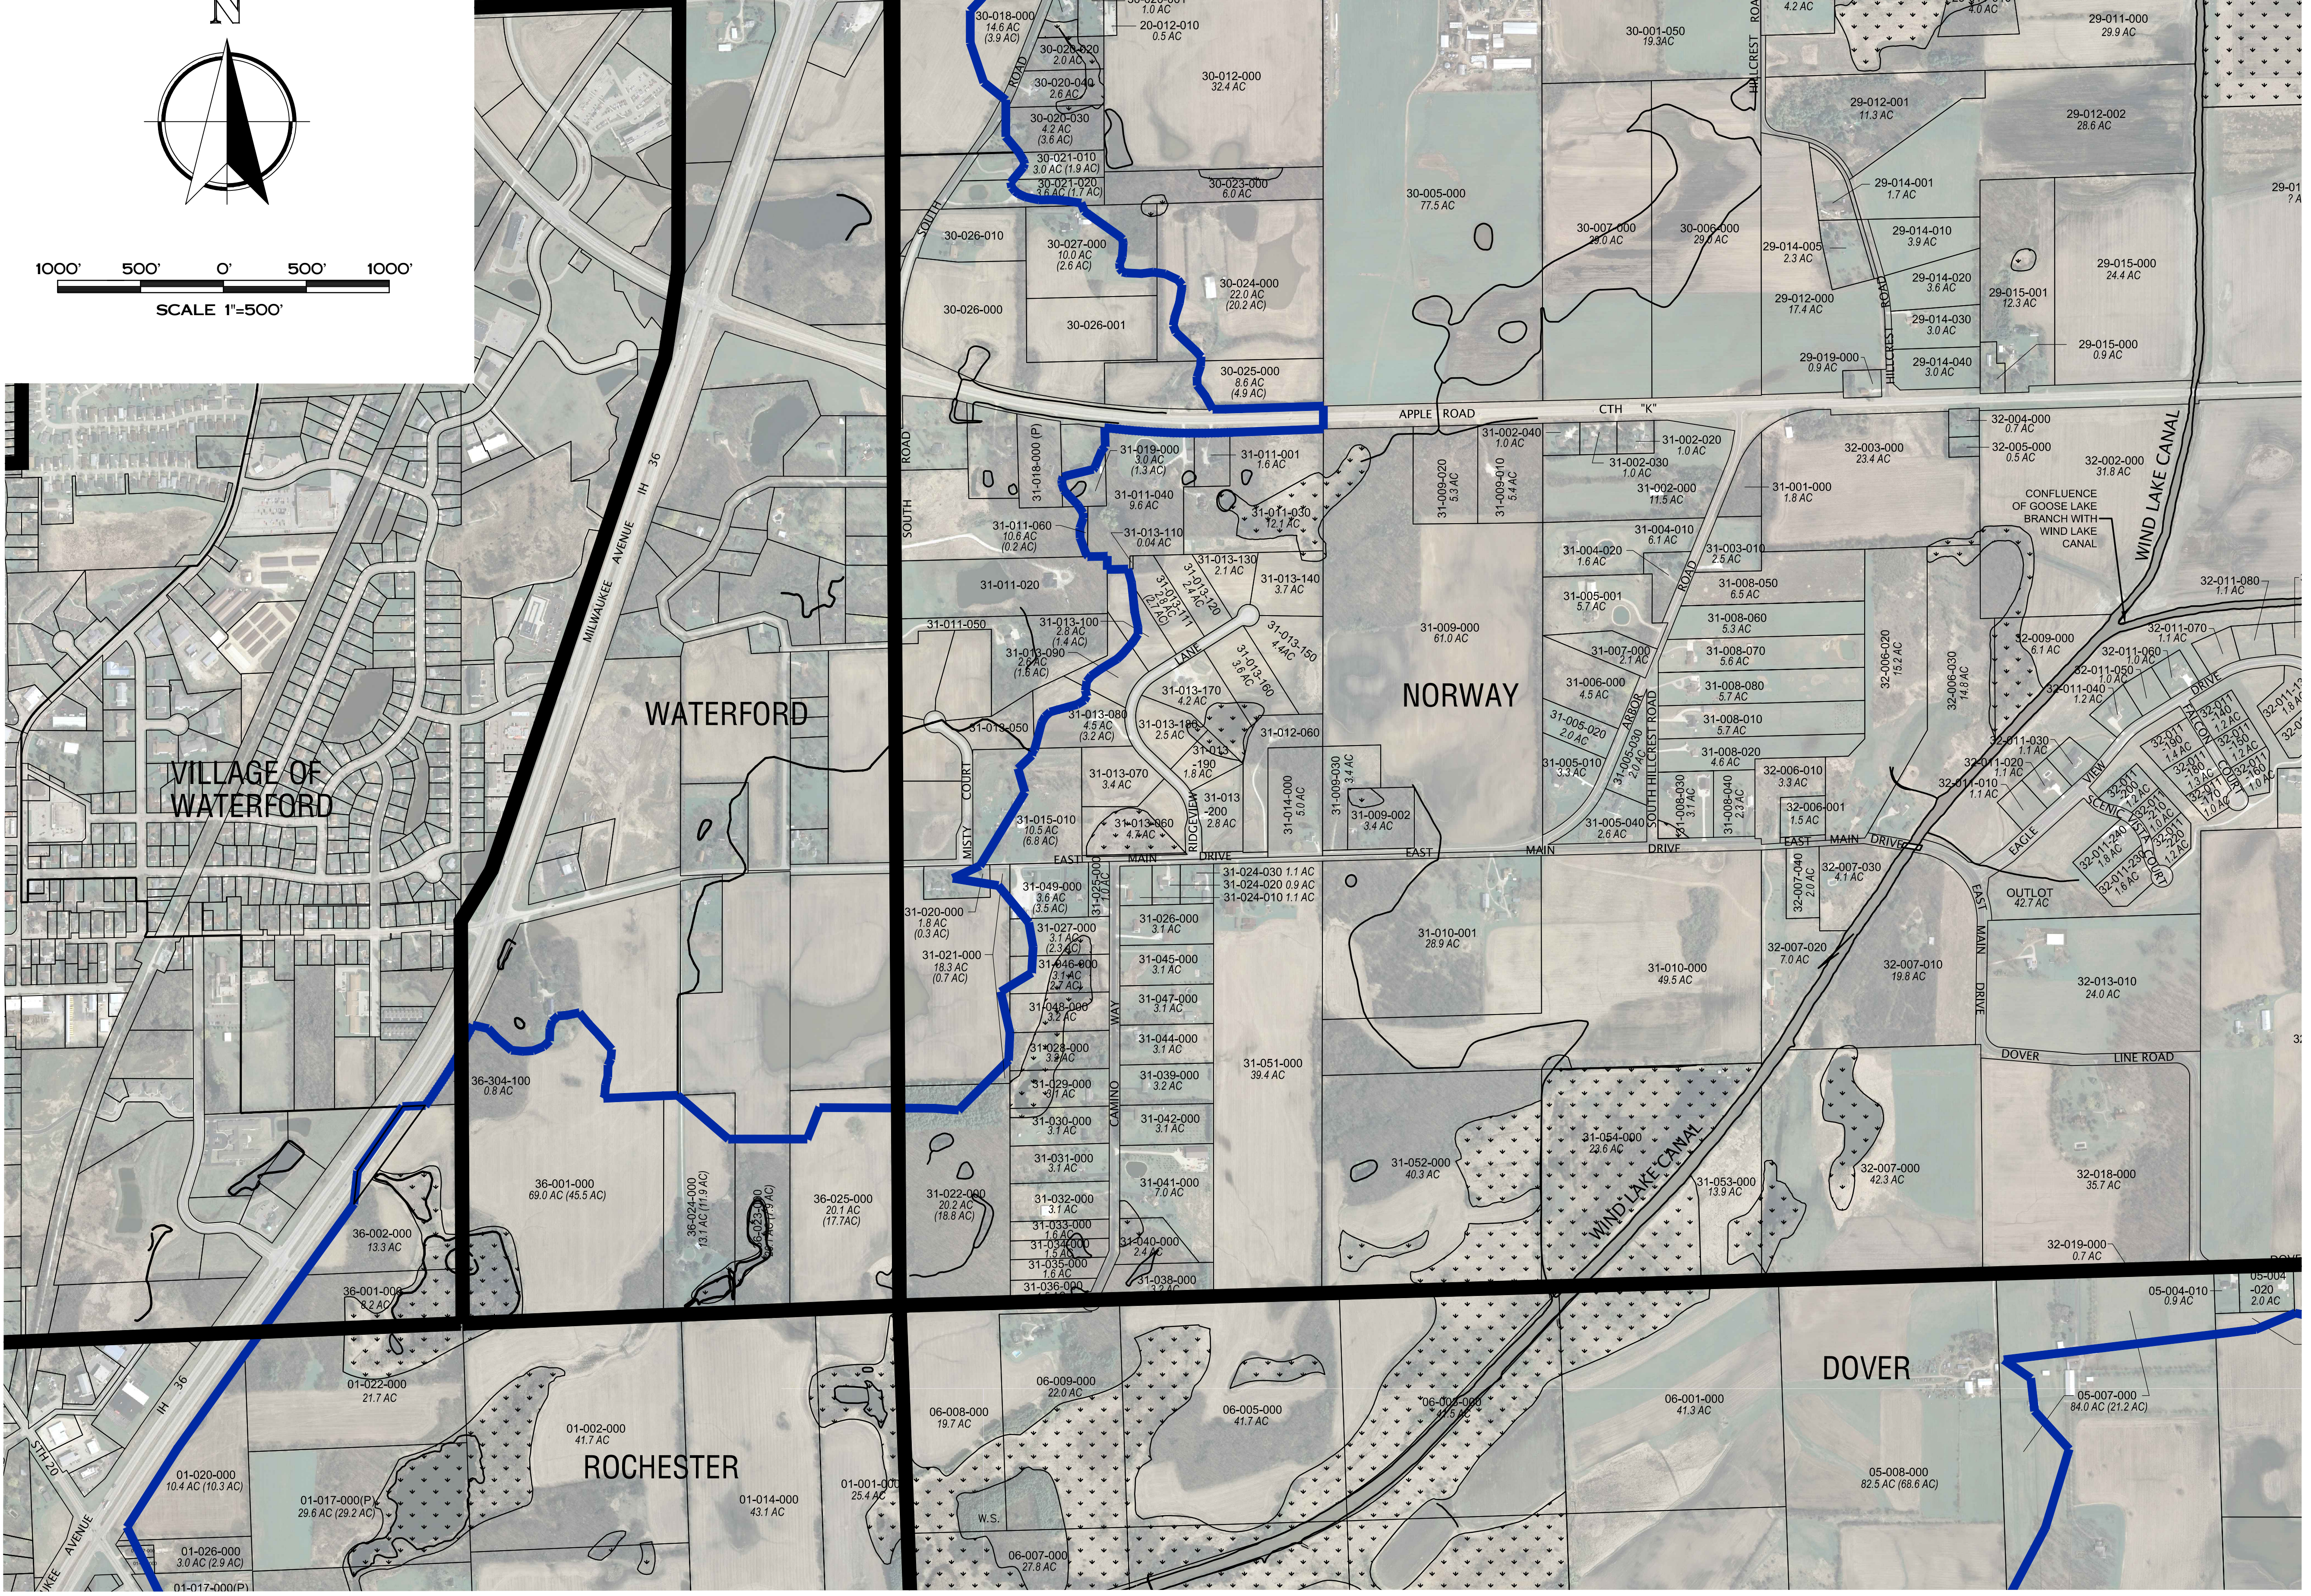


Nielsen Madsen & Barber S.C.
Civil Engineers and Land Surveyors
1458 Horizon Blvd., Suite 200 Racine, WI. 53406
Tele: (262)634-5588 Fax: (262)634-5024
Website www.nmbssc.net

**NORWAY / DOVER DRAINAGE
DISTRICT MAPPING /
NORWAY SOUTHWEST /
WATERFORD
RACINE CO., WISCONSIN**

| NO. | REVISION | DATE |
|-----|----------|------|
| | | |
| | | |
| | | |
| | | |

PROJ. MGR: _____ MRM
DRAFTED: _____ SCB
DATE: 6-21-2012
CHECKED: _____ MRM
DATE: 7-2-2012

2010.0022.03
SHEET
7 OF **25**

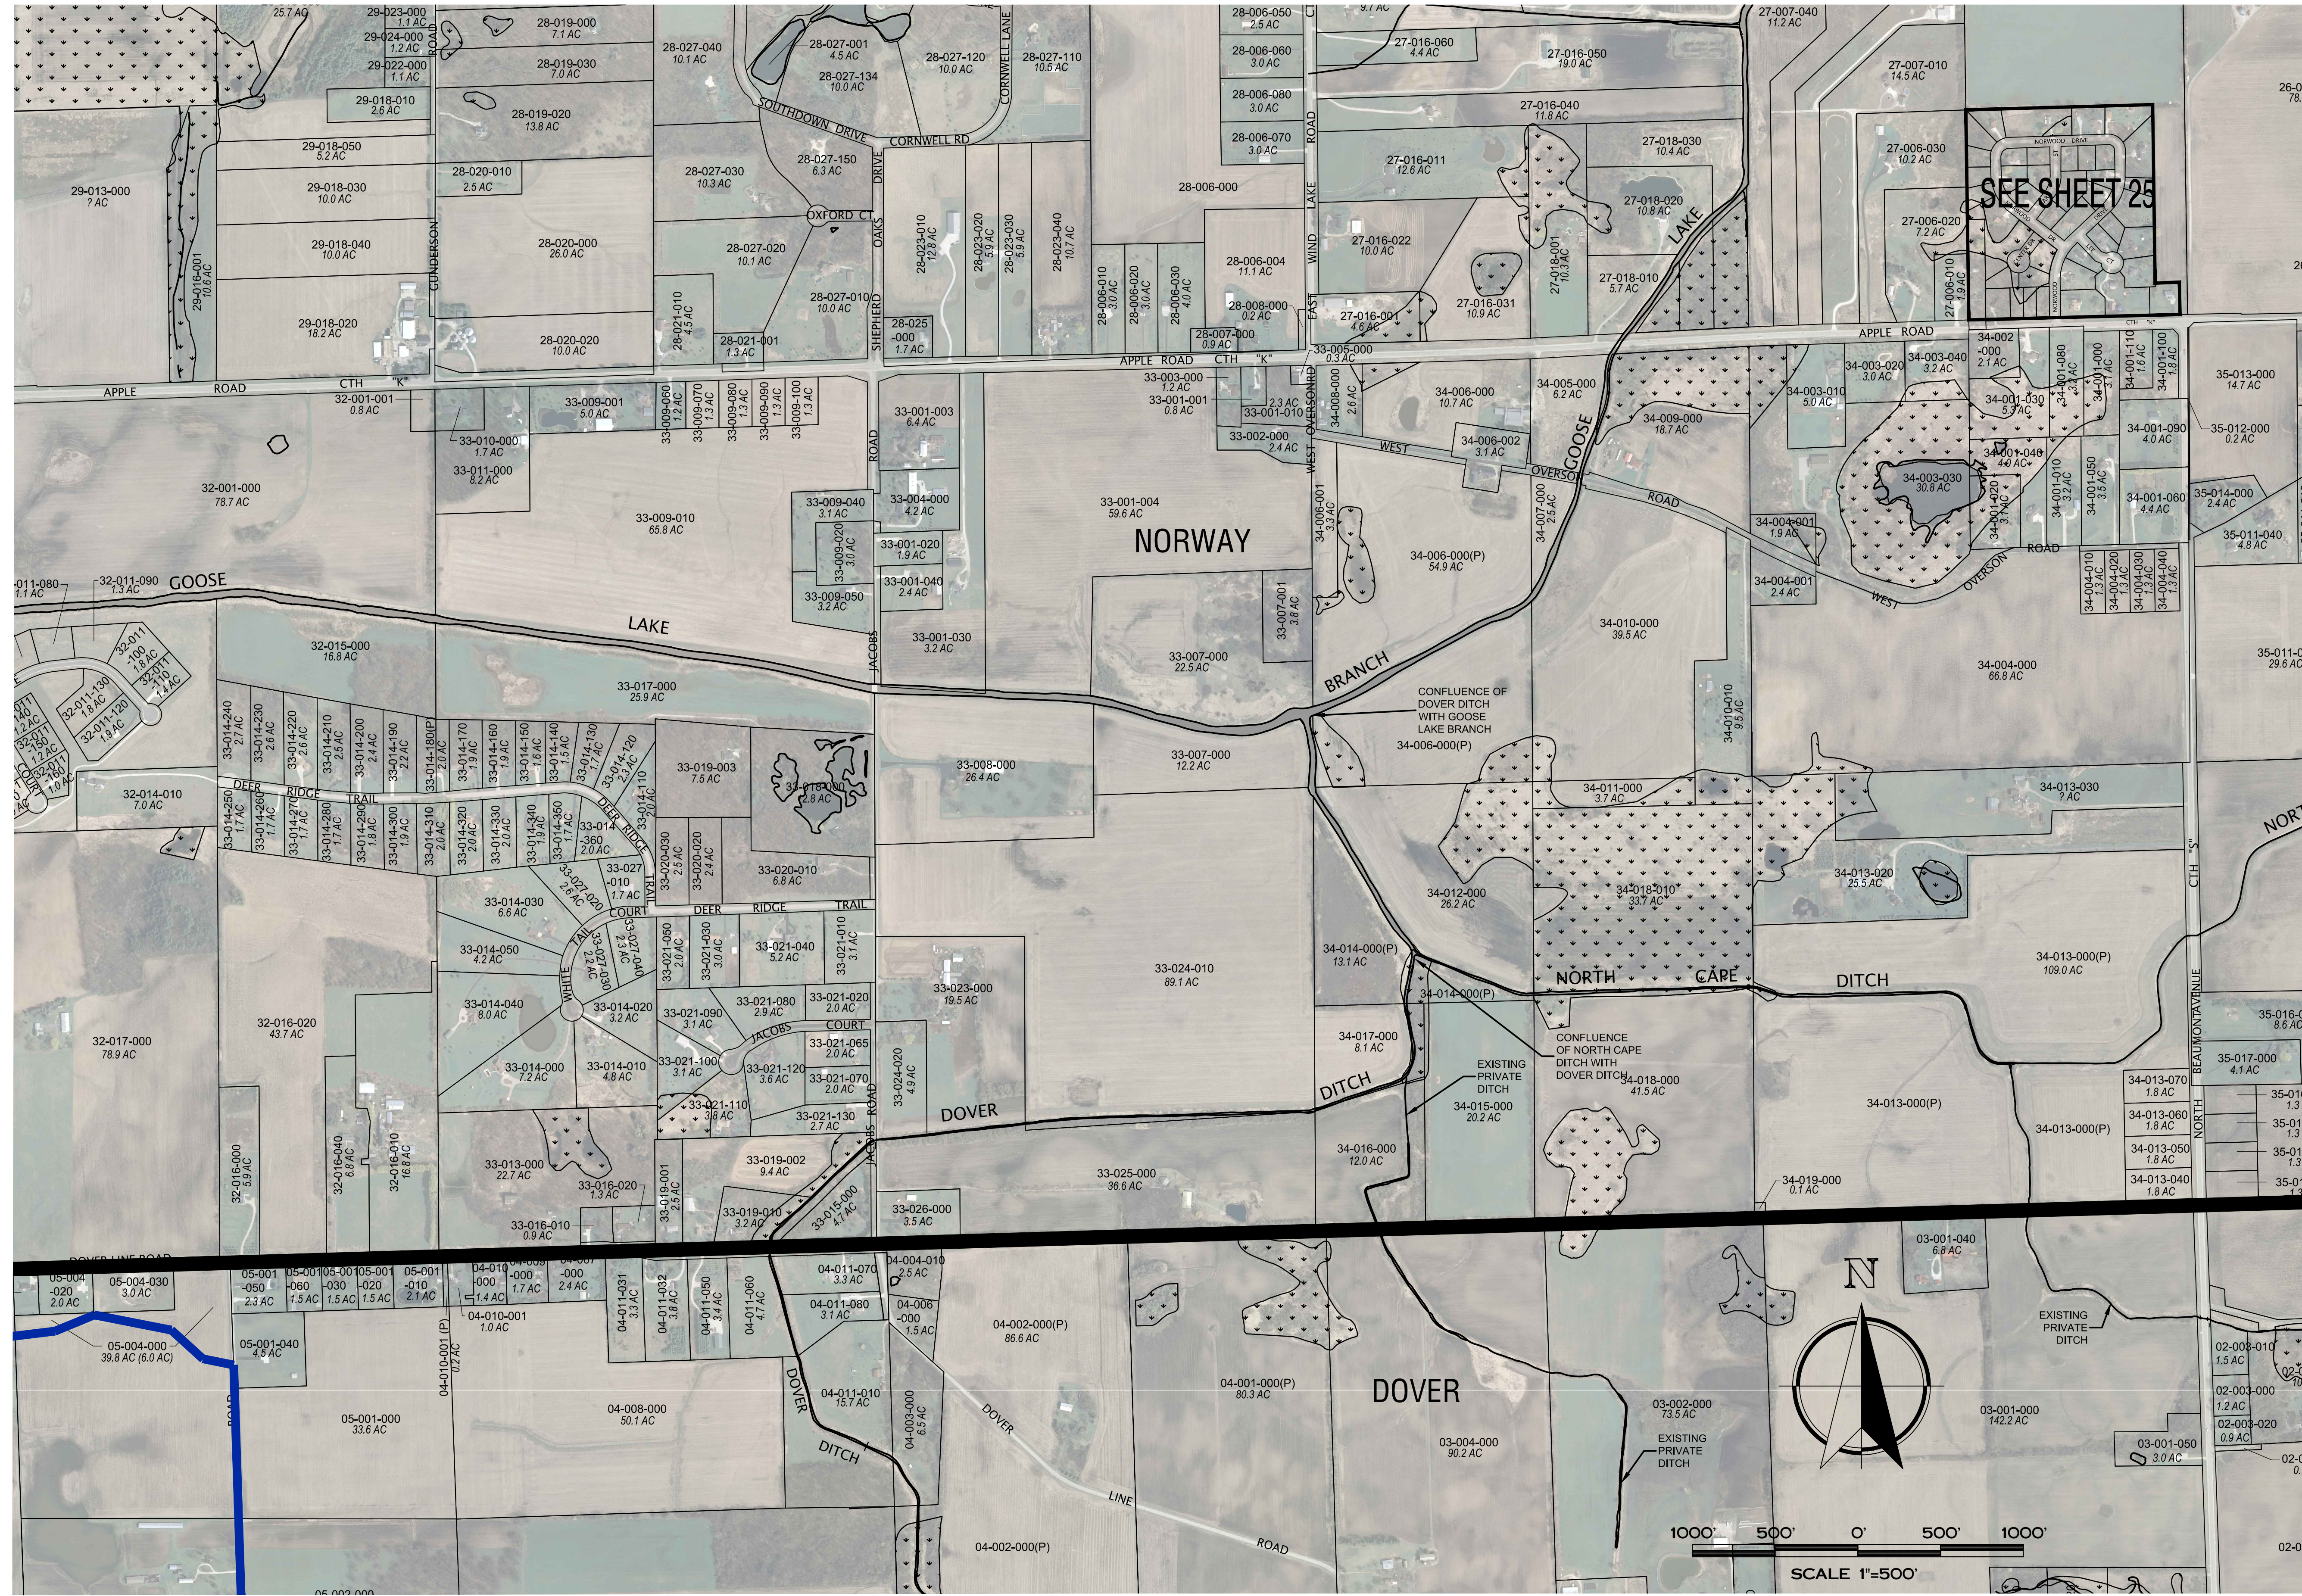

Nielsen Madsen & Barber S.C.
 Civil Engineers and Land Surveyors
 1458 Horizon Blvd., Suite 200 Racine, WI. 53406
 Tele: (262)634-5588 Fax: (262)634-5024
 Website www.nmbssc.net

**NORWAY / DOVER DRAINAGE
 DISTRICT MAPPING
 NORWAY SOUTH CENTRAL
 RACINE CO., WISCONSIN**

| NO. | REVISION | DATE |
|-----|----------|------|
| | | |
| | | |
| | | |
| | | |
| | | |
| | | |
| | | |
| | | |
| | | |
| | | |



PROJ. MGR: _____ MRM
 DRAFTED: _____ SCB
 DATE: 6-21-2012
 CHECKED: _____ MRM
 DATE: 7-2-2012

2010.0022.03
 SHEET
8 OF **25**



Nielsen Madsen & Barber S.C.
 Civil Engineers and Land Surveyors
 1458 Horizon Blvd., Suite 200 Racine, WI. 53406
 Tele: (262)634-5588 Fax: (262)634-5024
 Website www.nmbssc.net

**NORWAY / DOVER DRAINAGE
 DISTRICT MAPPING
 NORWAY SOUTHEAST / RAYMOND**
 RACINE CO., WISCONSIN

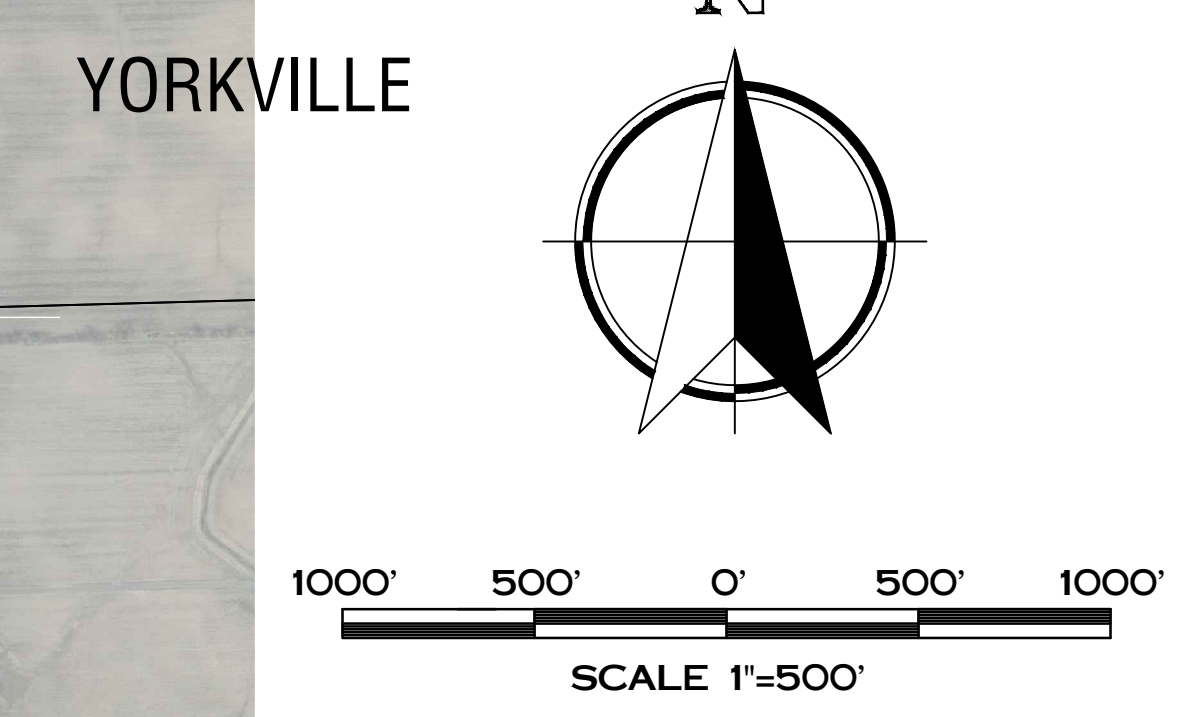
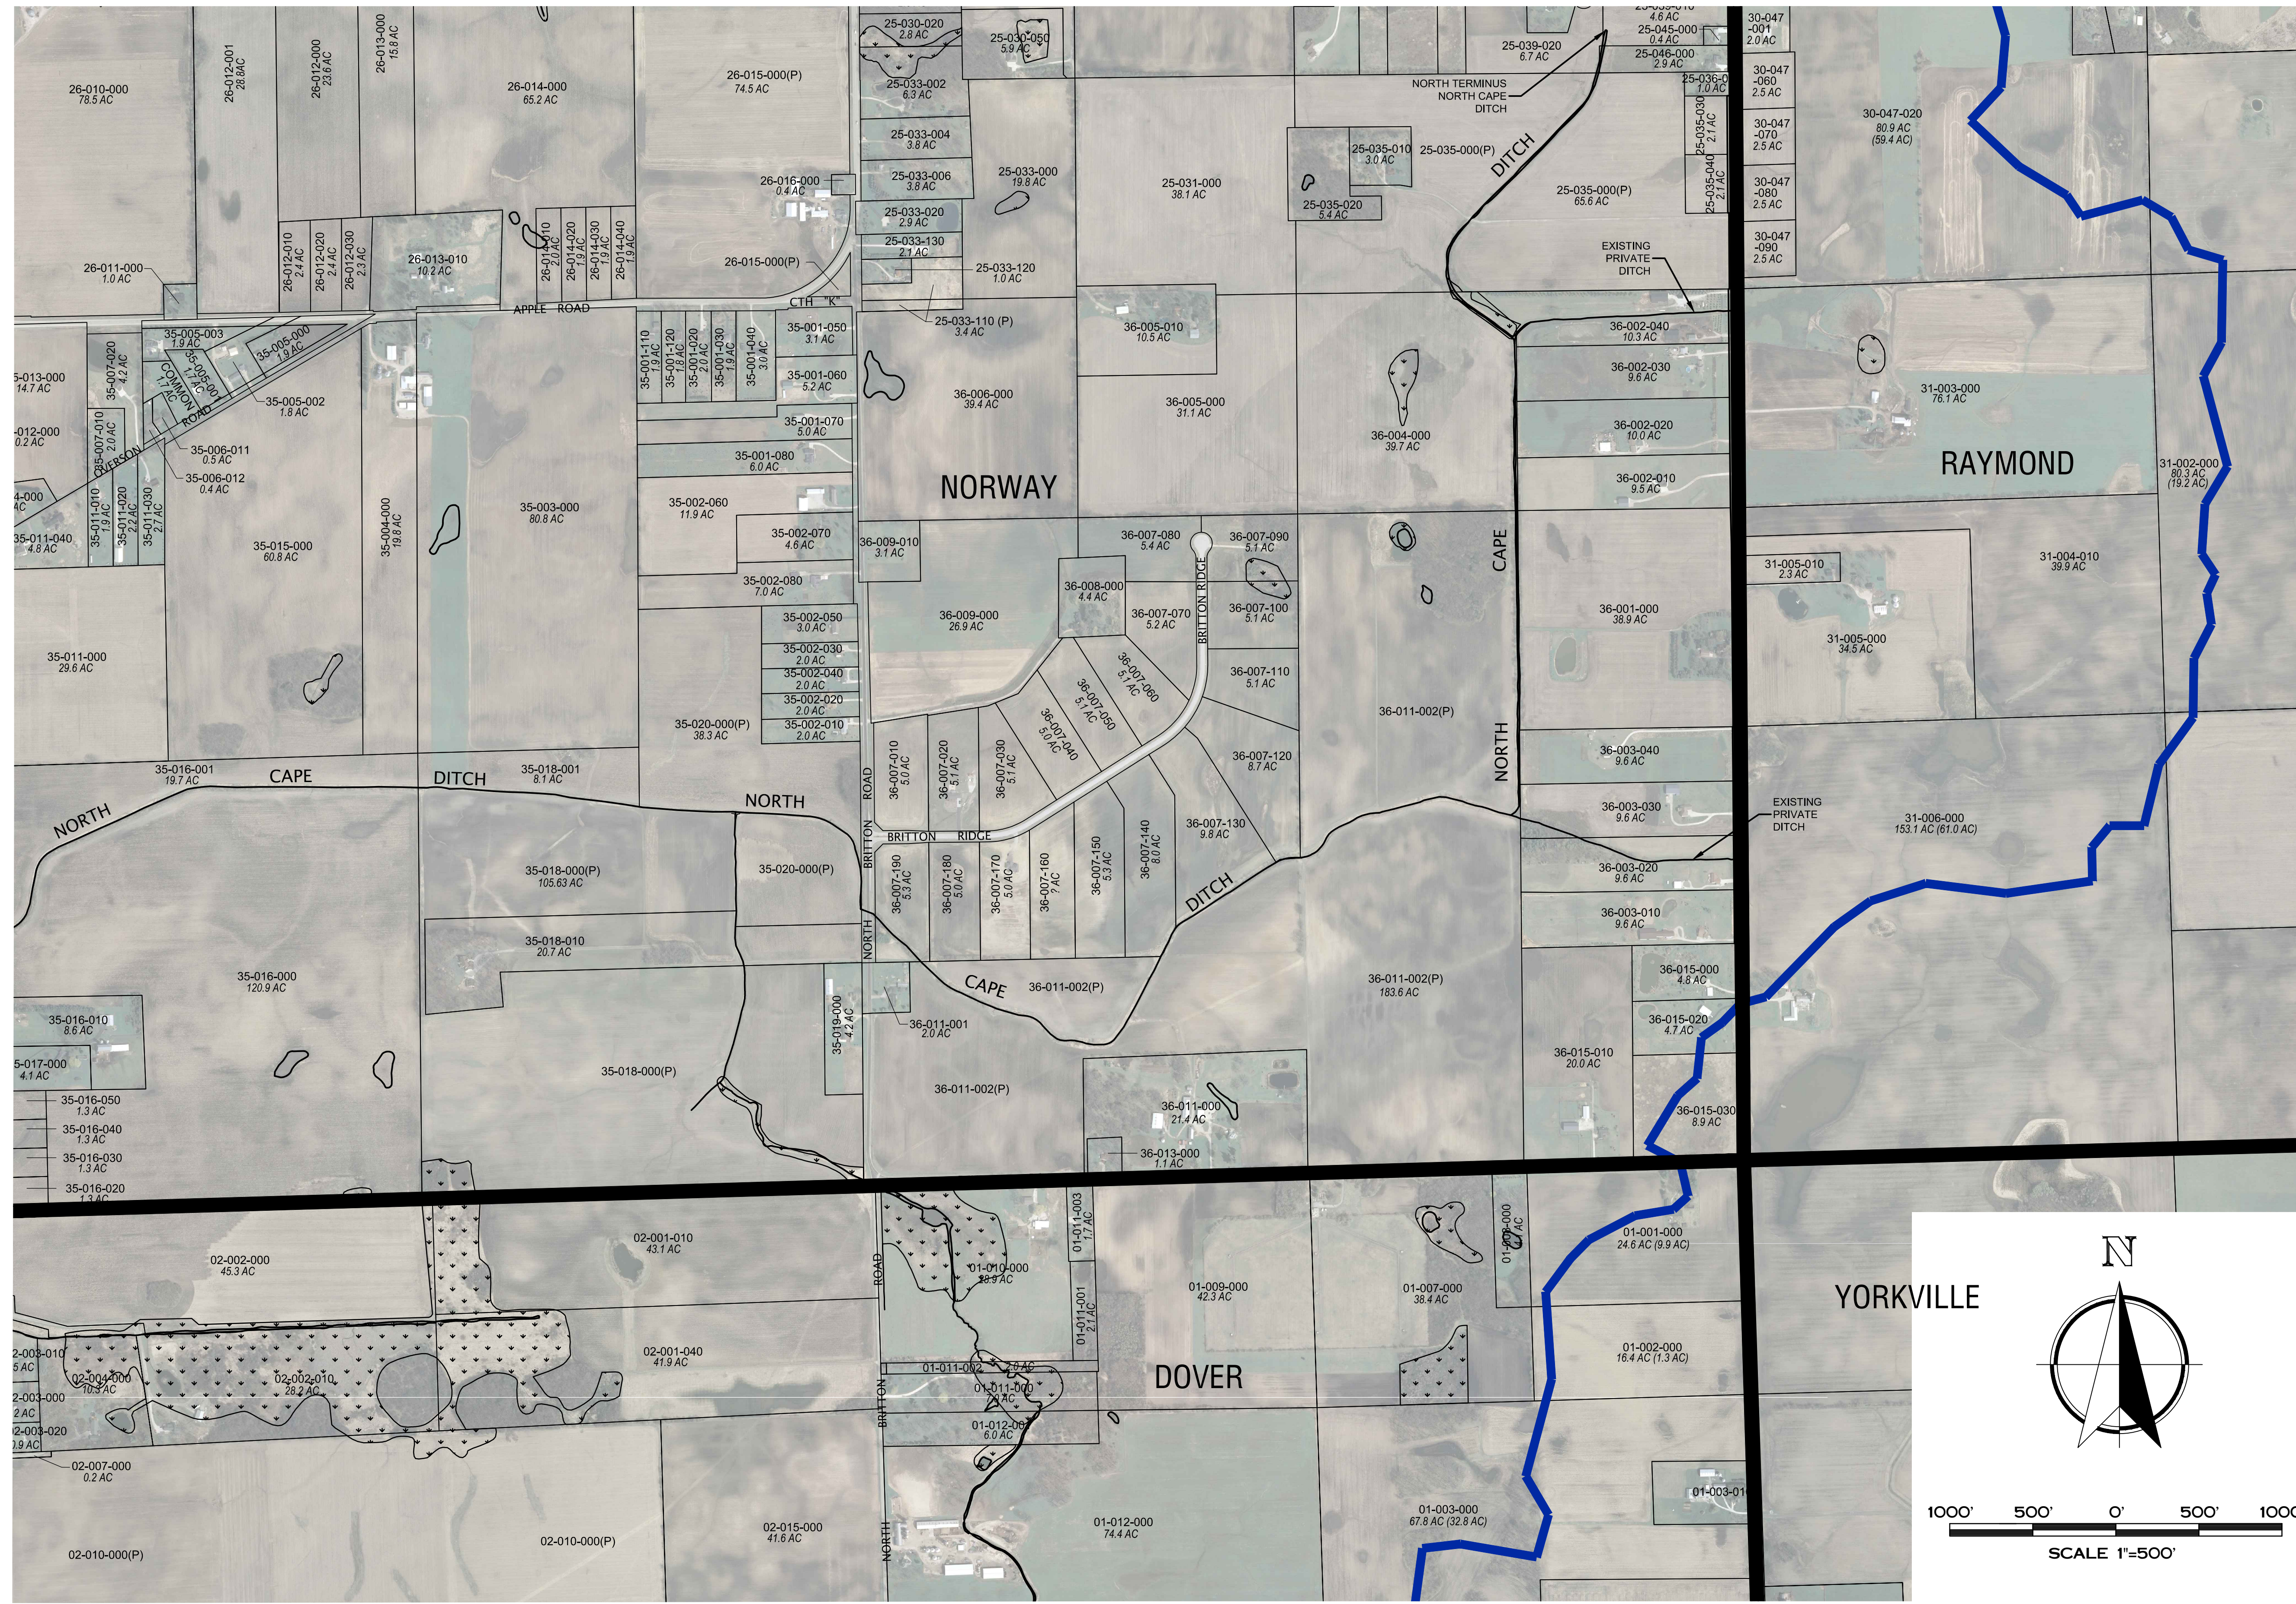


| NO. | REVISION | DATE |
|-----|----------|------|
| | | |
| | | |
| | | |
| | | |
| | | |
| | | |
| | | |
| | | |

PROJ. MGR: _____ MRM
 DRAFTED: _____ SCB
 DATE: 6-21-2012
 CHECKED: _____ MRM
 DATE: 7-2-2012

2010.0022.03
 SHEET
9 OF **25**

Monday, August 27, 2012 8:14:42 AM

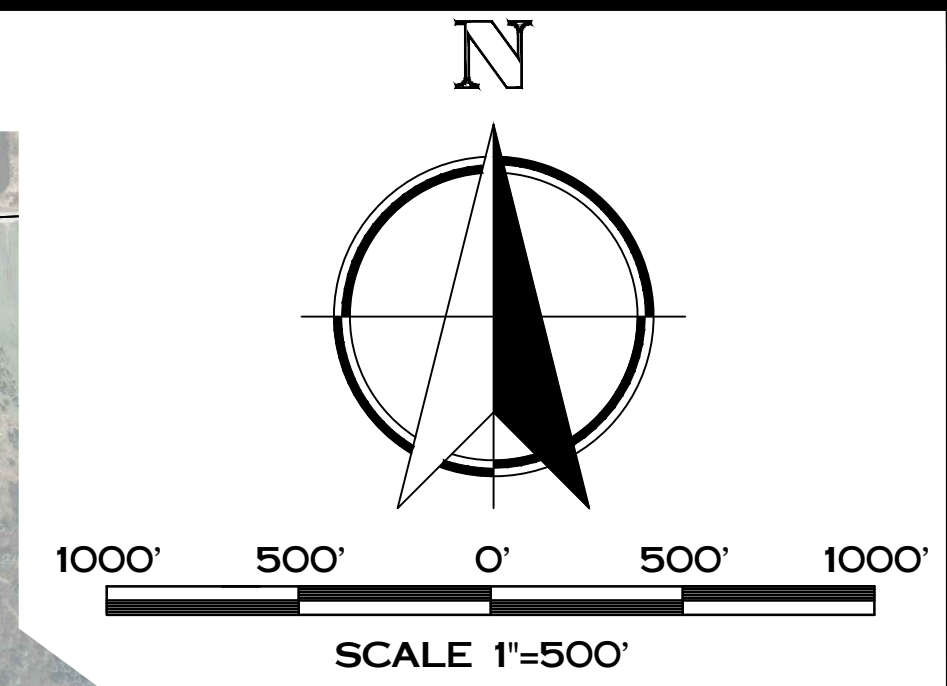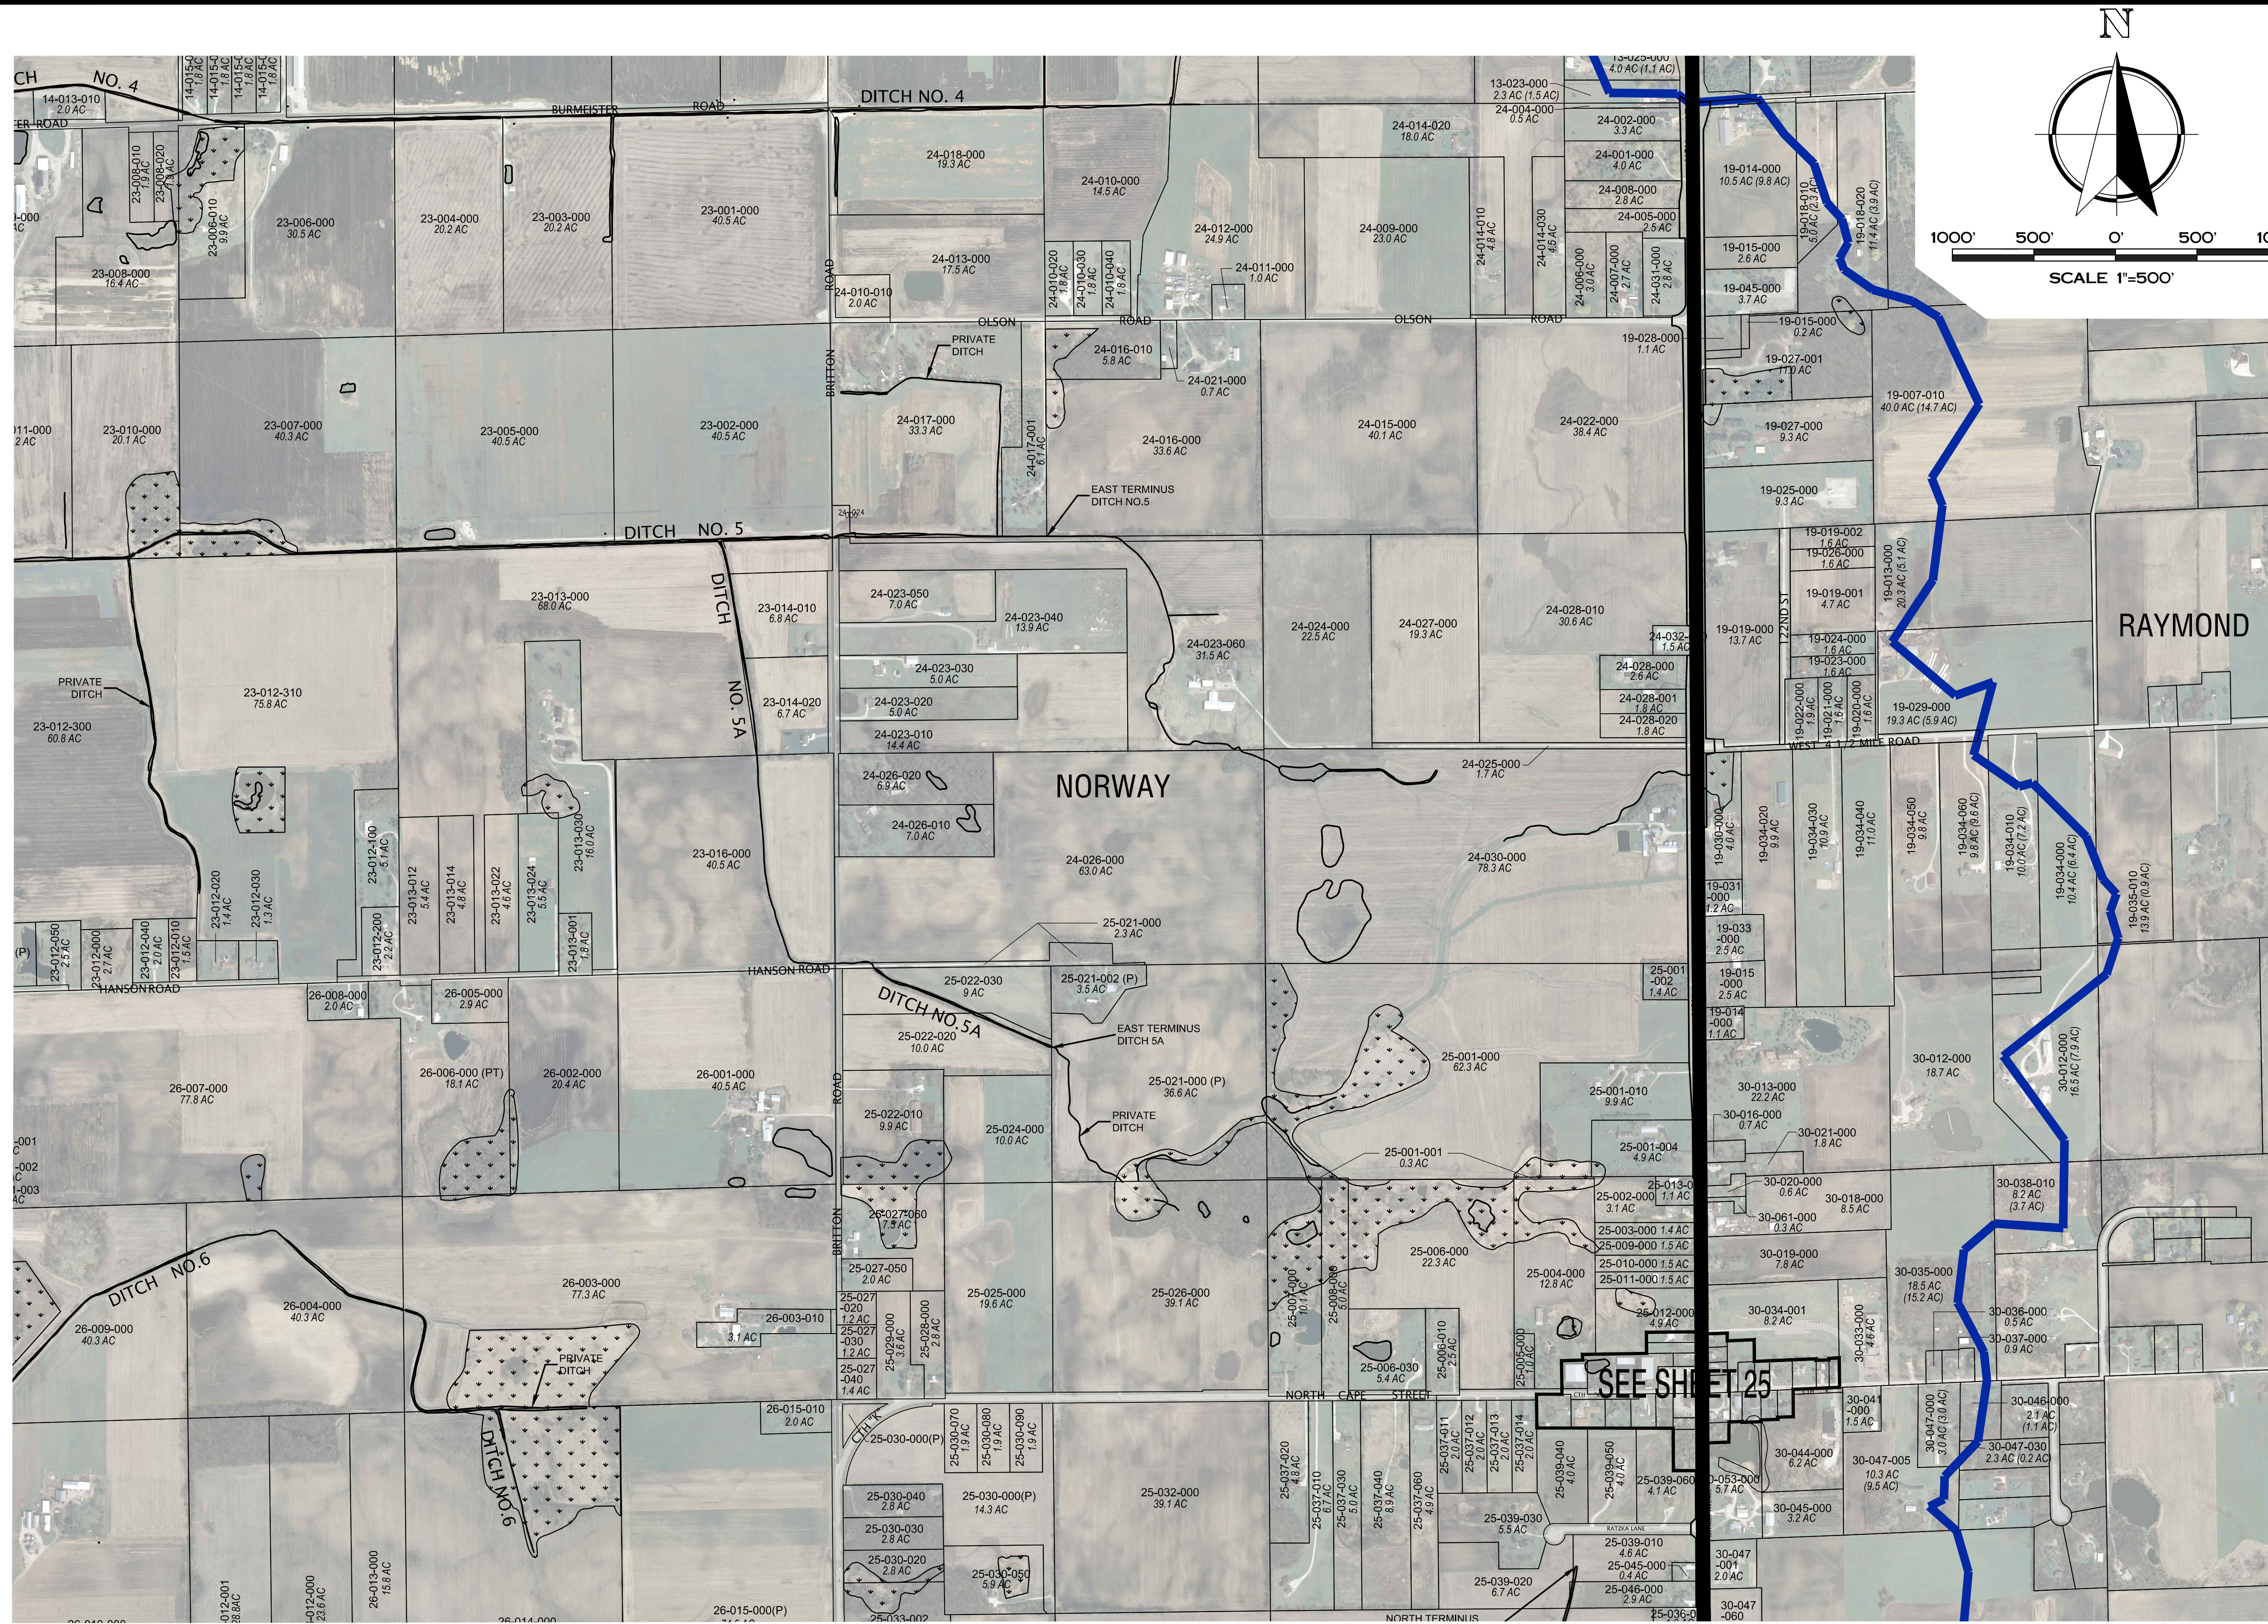

Nielsen Madsen & Barber S.C.
 Civil Engineers and Land Surveyors
 1458 Horizon Blvd., Suite 200 Racine, WI. 53406
 Tele: (262)634-5588 Fax: (262)634-5024
 Website www.nmbssc.net



**NORWAY / DOVER DRAINAGE
 DISTRICT MAPPING
 NORWAY EAST CENTRAL SOUTH /
 RAYMOND
 RACINE CO., WISCONSIN**

| NO. | REVISION | DATE |
|-----|----------|------|
| | | |
| | | |
| | | |
| | | |
| | | |
| | | |
| | | |
| | | |
| | | |
| | | |
| | | |

PROJ. MGR: _____ MRM
 DRAFTED: _____ SCB
 DATE: 6-21-2012
 CHECKED: _____ MRM
 DATE: 7-2-2012

2010.0022.03
 SHEET
10 OF **25**

**NORWAY / DOVER DRAINAGE DISTRICT MAPPING
NORWAY SOUTH CENTRAL
RACINE CO., WISCONSIN**

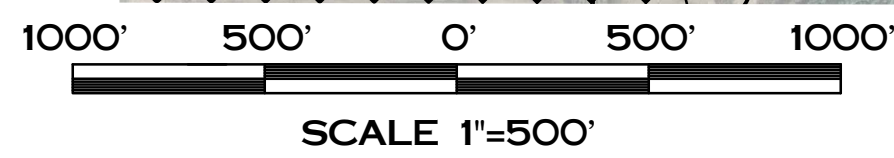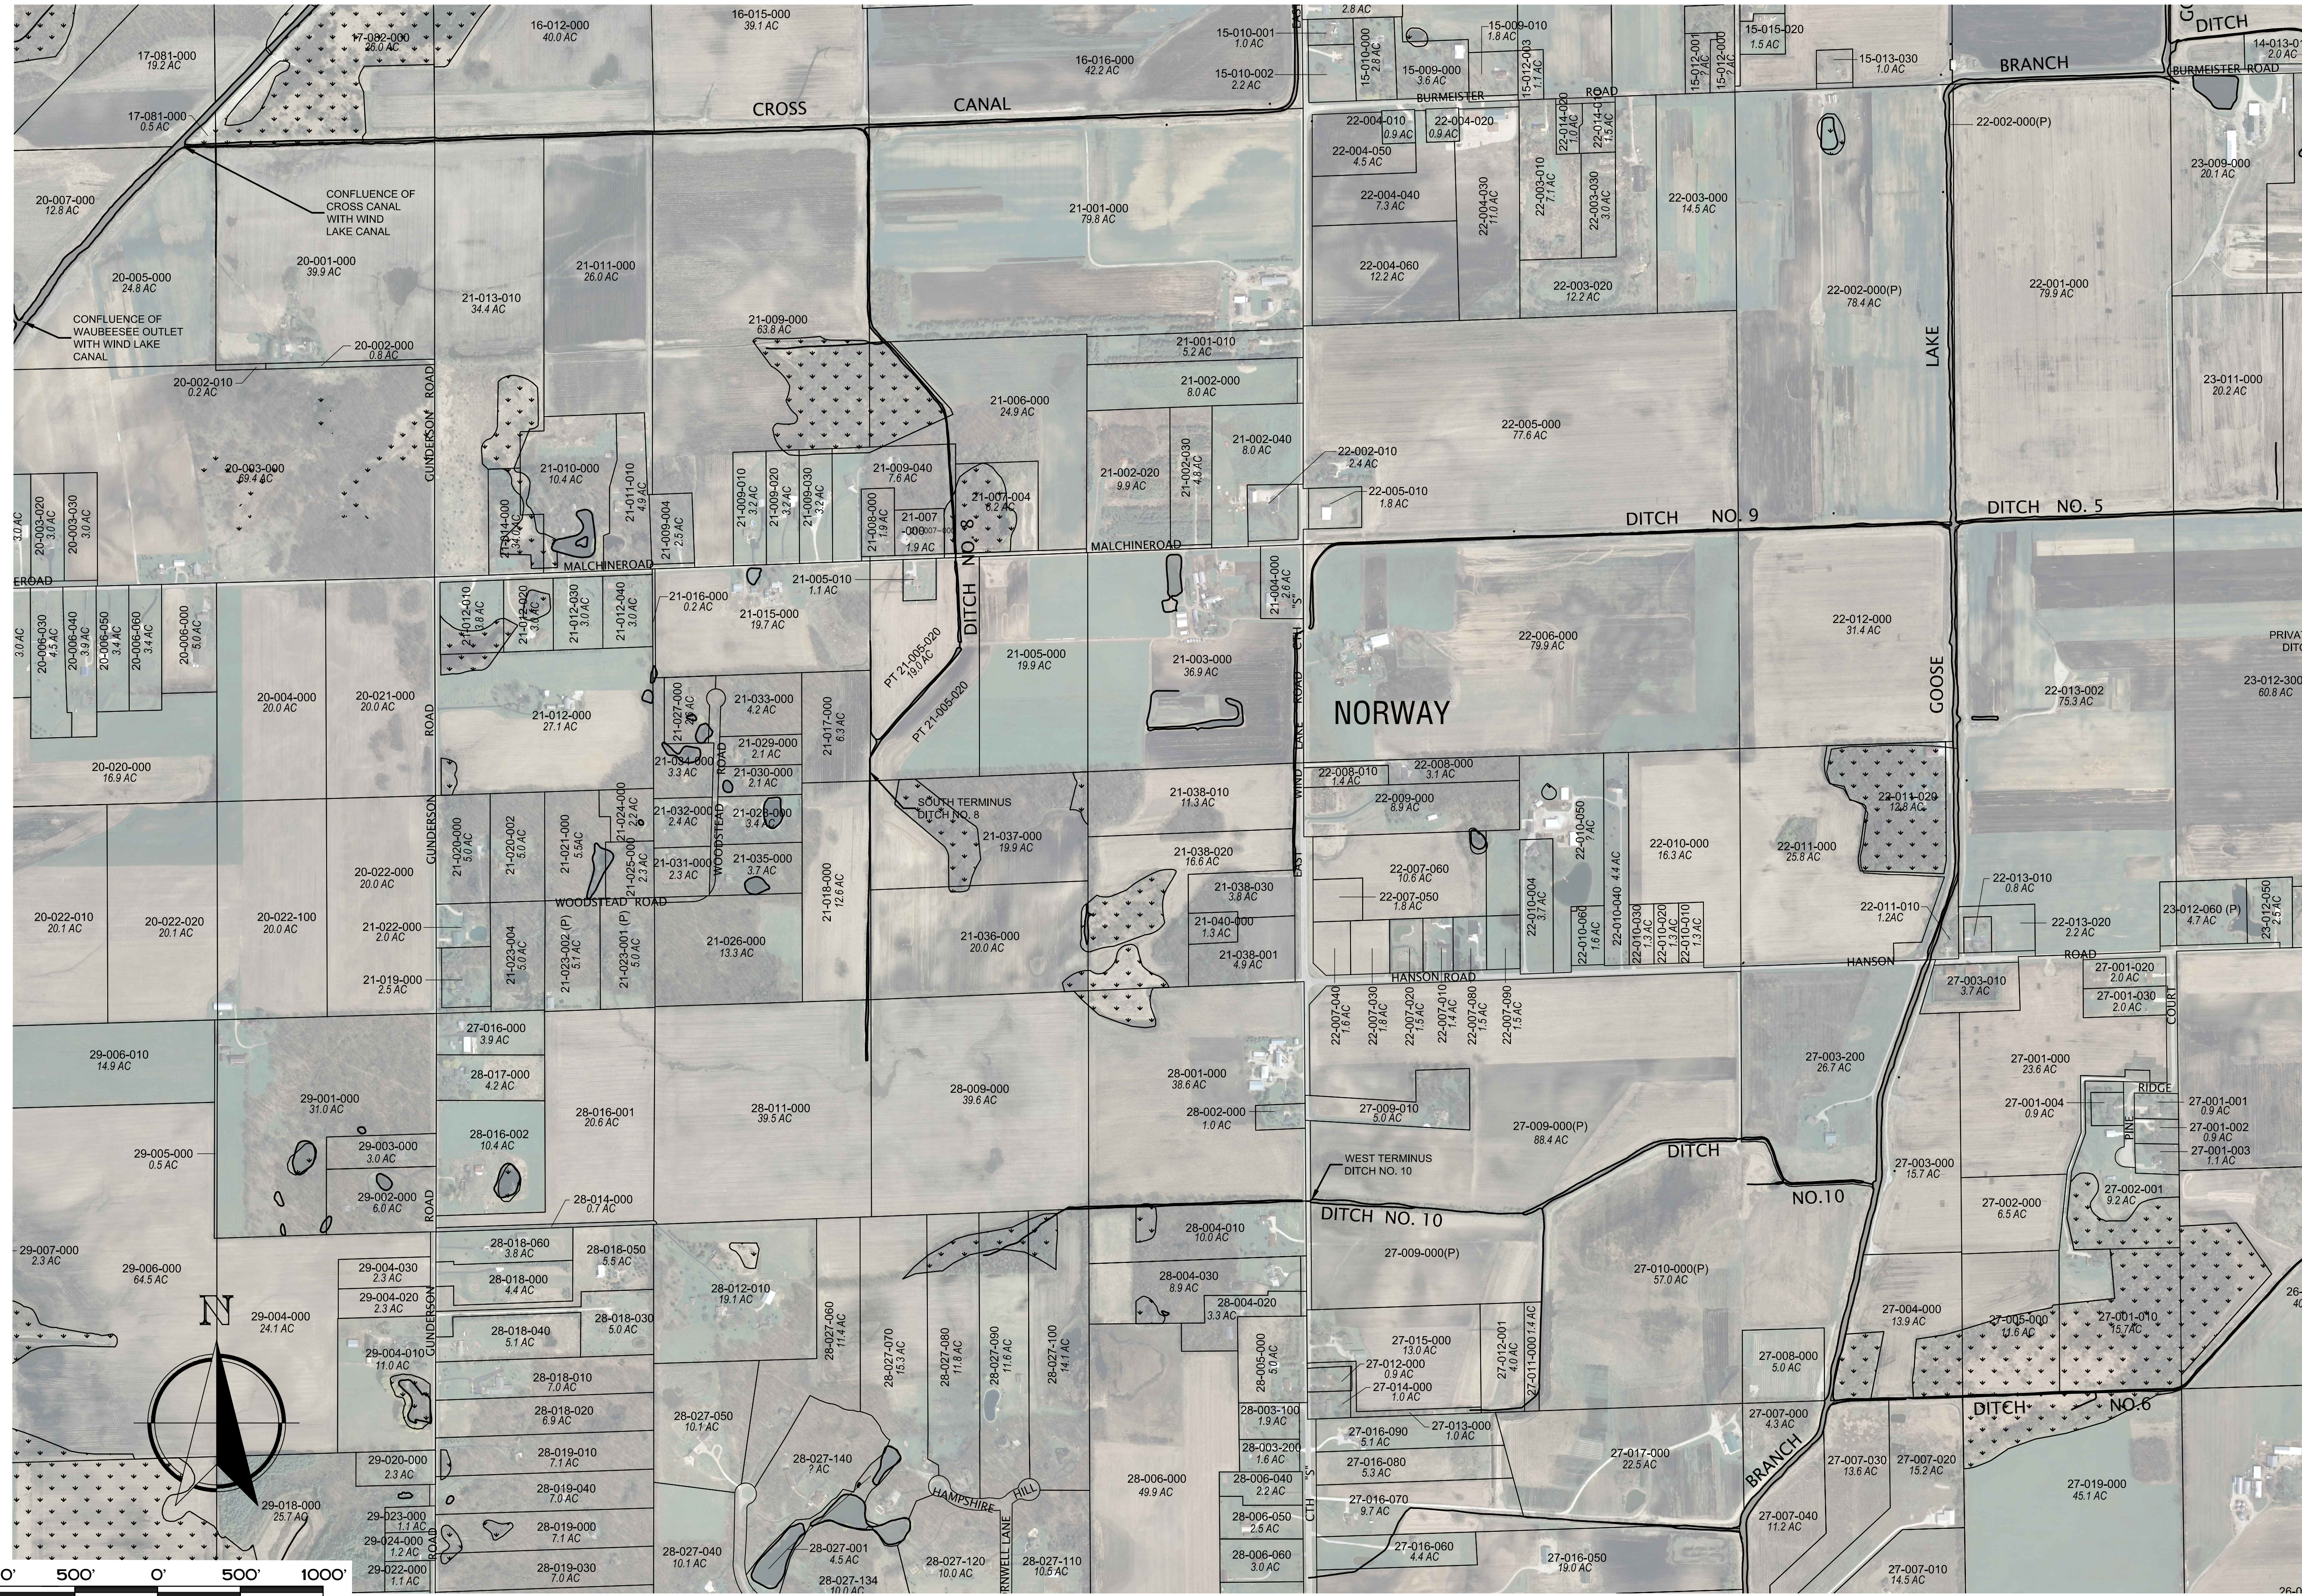

Monday, August 27, 2012 8:18:40 AM

| NO. | REVISION | DATE |
|-----|----------|------|
| | | |
| | | |
| | | |
| | | |
| | | |
| | | |
| | | |
| | | |



PROJ. MGR: _____ MRM
DRAFTED: _____ SCB
DATE: 6-21-2012
CHECKED: _____ MRM
DATE: 7-2-2012

2010.0022.03
SHEET
11 OF **25**



Nielsen Madsen & Barber S.C.
 Civil Engineers and Land Surveyors
 1458 Horizon Blvd., Suite 200 Racine, WI. 53406
 Tele: (262)634-5588 Fax: (262)634-5024
 Website www.nmbssc.net


NORWAY / DOVER DRAINAGE DISTRICT MAPPING / NORWAY WEST CENTRAL WATERFORD RACINE CO., WISCONSIN

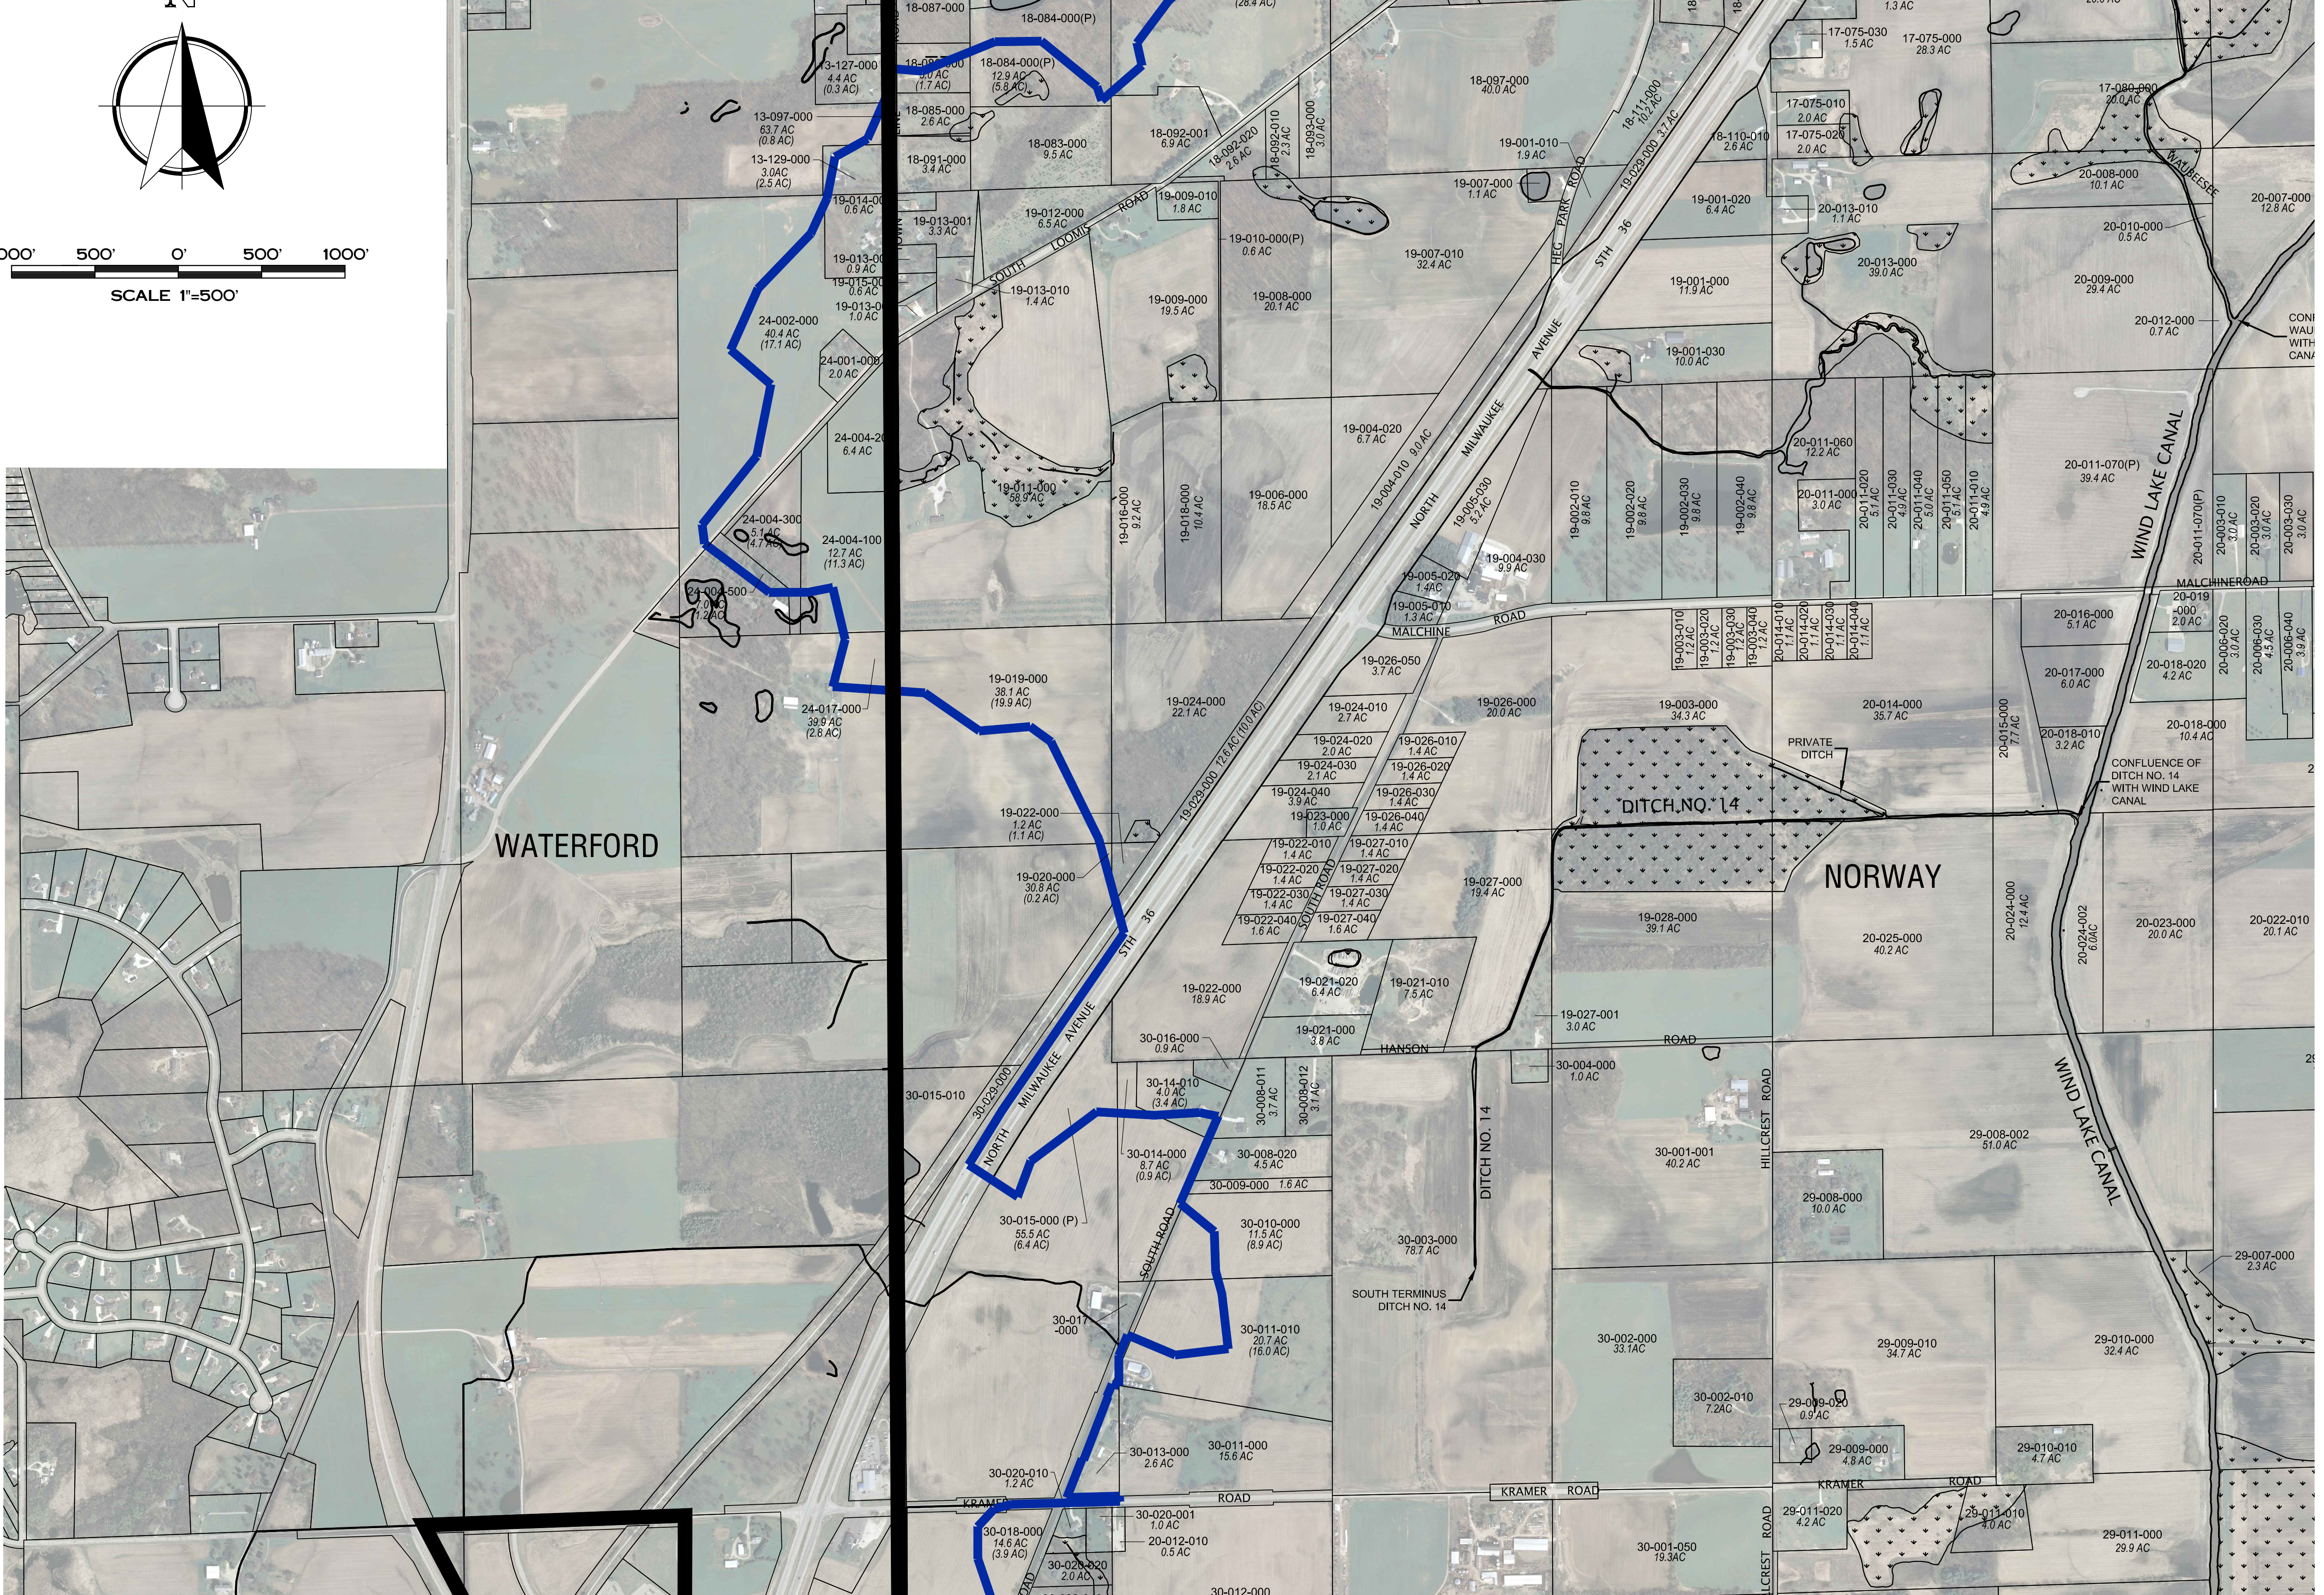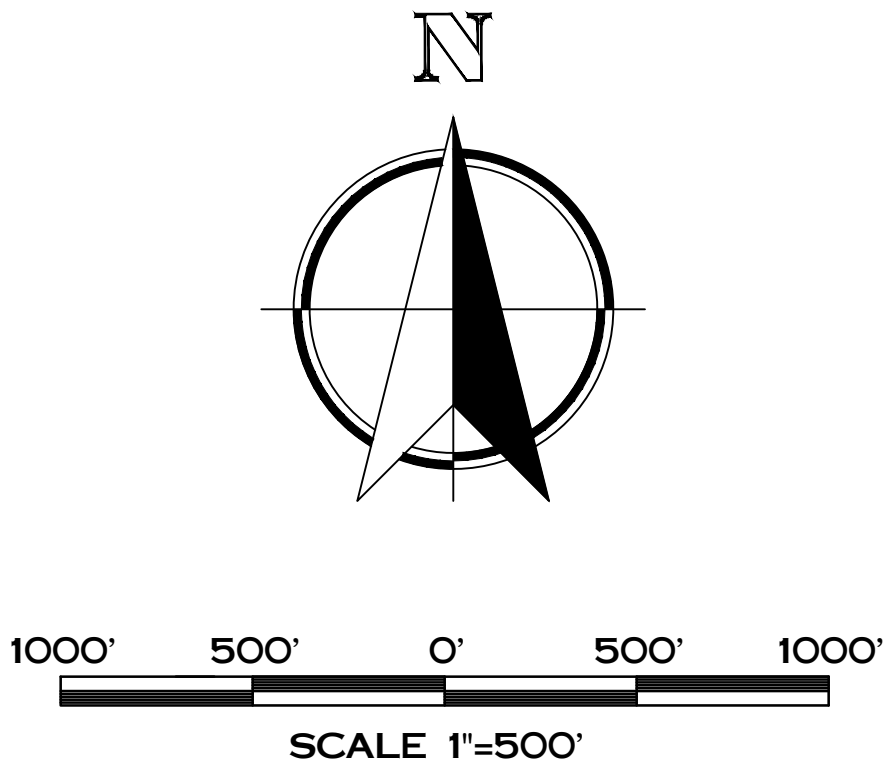


| NO. | REVISION | DATE |
|-----|----------|------|
| | | |
| | | |
| | | |
| | | |
| | | |
| | | |
| | | |
| | | |
| | | |
| | | |

PROJ. MGR: _____ MRM
 DRAFTED: _____ SCB
 DATE: 6-21-2012
 CHECKED: _____ MRM
 DATE: 7-2-2012

2010.0022.03
 SHEET
12 OF **25**

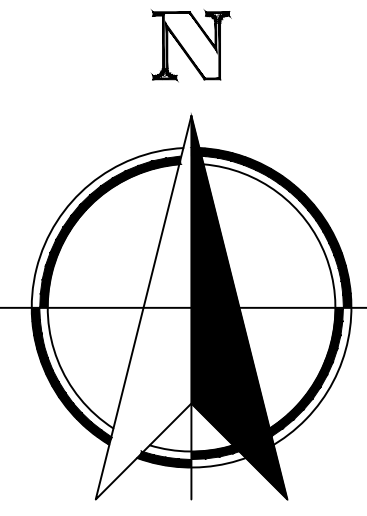

1000' 500' 0' 500' 1000'
 SCALE 1"=500'

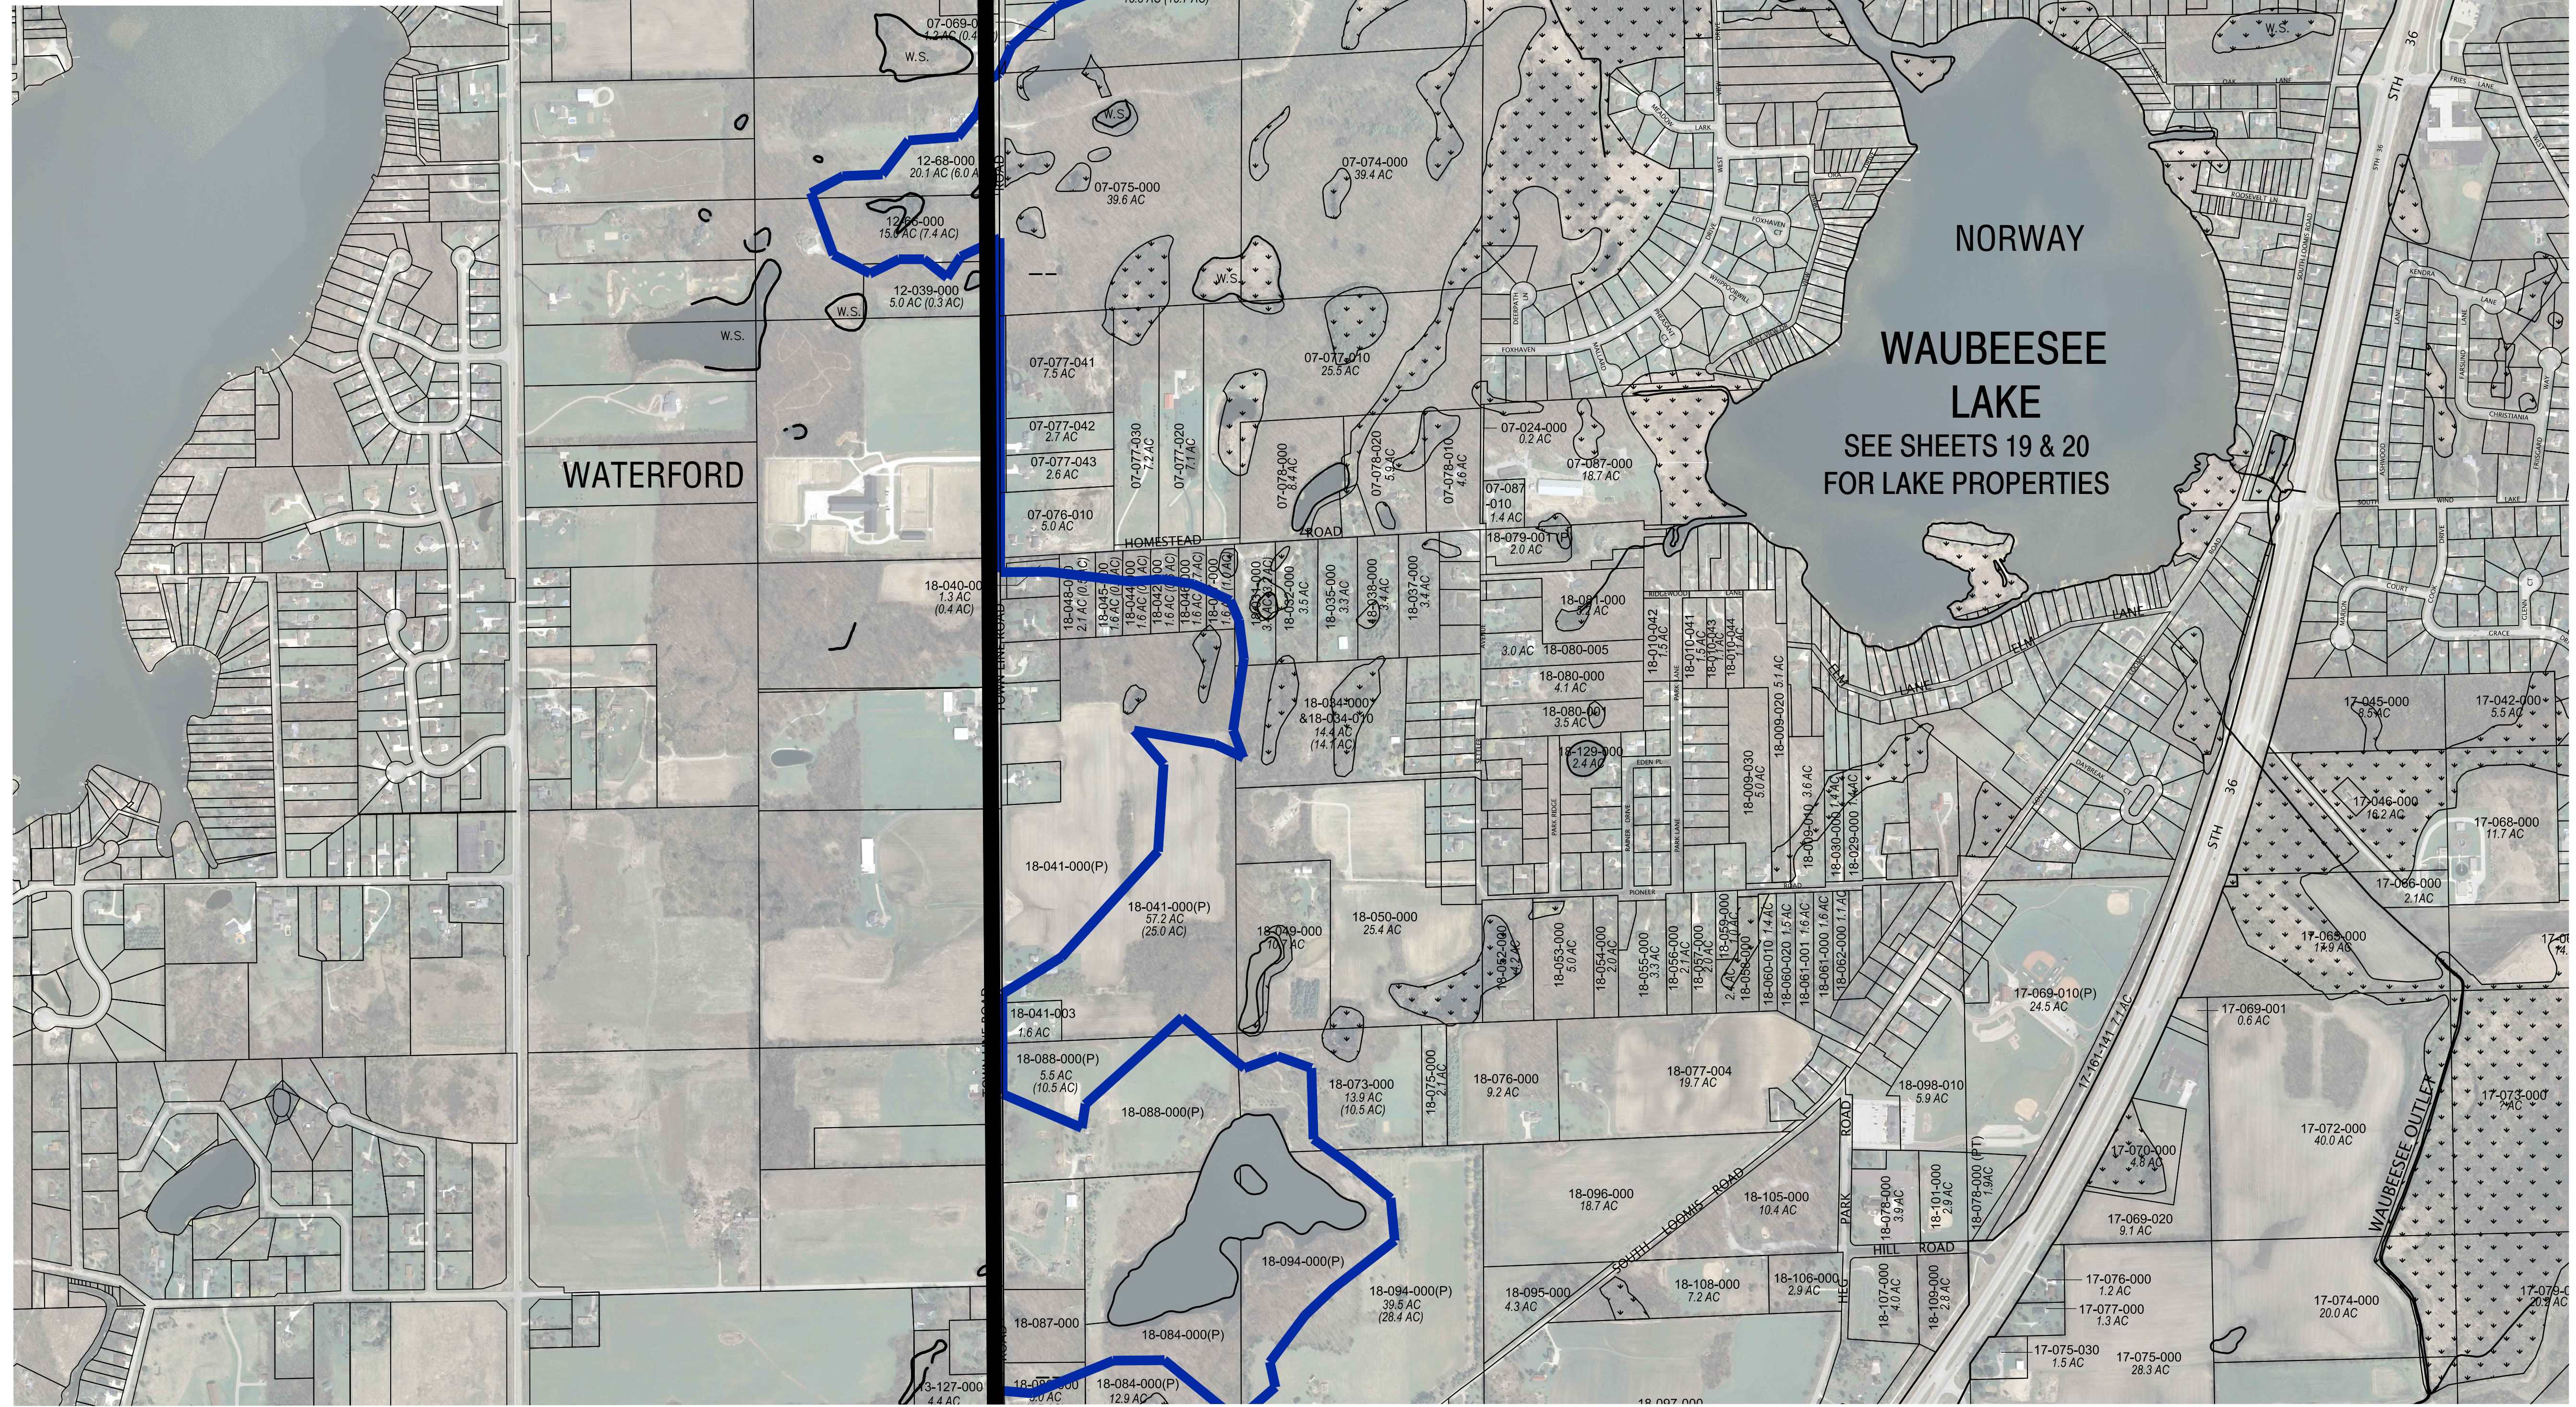


Nielsen Madsen & Barber S.C.
 Civil Engineers and Land Surveyors
 1458 Horizon Blvd., Suite 200 Racine, WI. 53406
 Tele: (262)634-5588 Fax: (262)634-5024
 Website www.nmbssc.net

NORWAY / DOVER DRAINAGE DISTRICT MAPPING / NORWAY WEST CENTRAL NORTH WATERFORD RACINE CO., WISCONSIN

| NO. | REVISION | DATE |
|-----|----------|------|
| | | |
| | | |
| | | |
| | | |

| | |
|------------|-----------|
| PROJ. MGR: | MRM |
| DRAFTED: | SCB |
| DATE: | 6-21-2012 |
| CHECKED: | MRM |
| DATE: | 7-2-2012 |

2010.0022.03
 SHEET
13 OF **25**

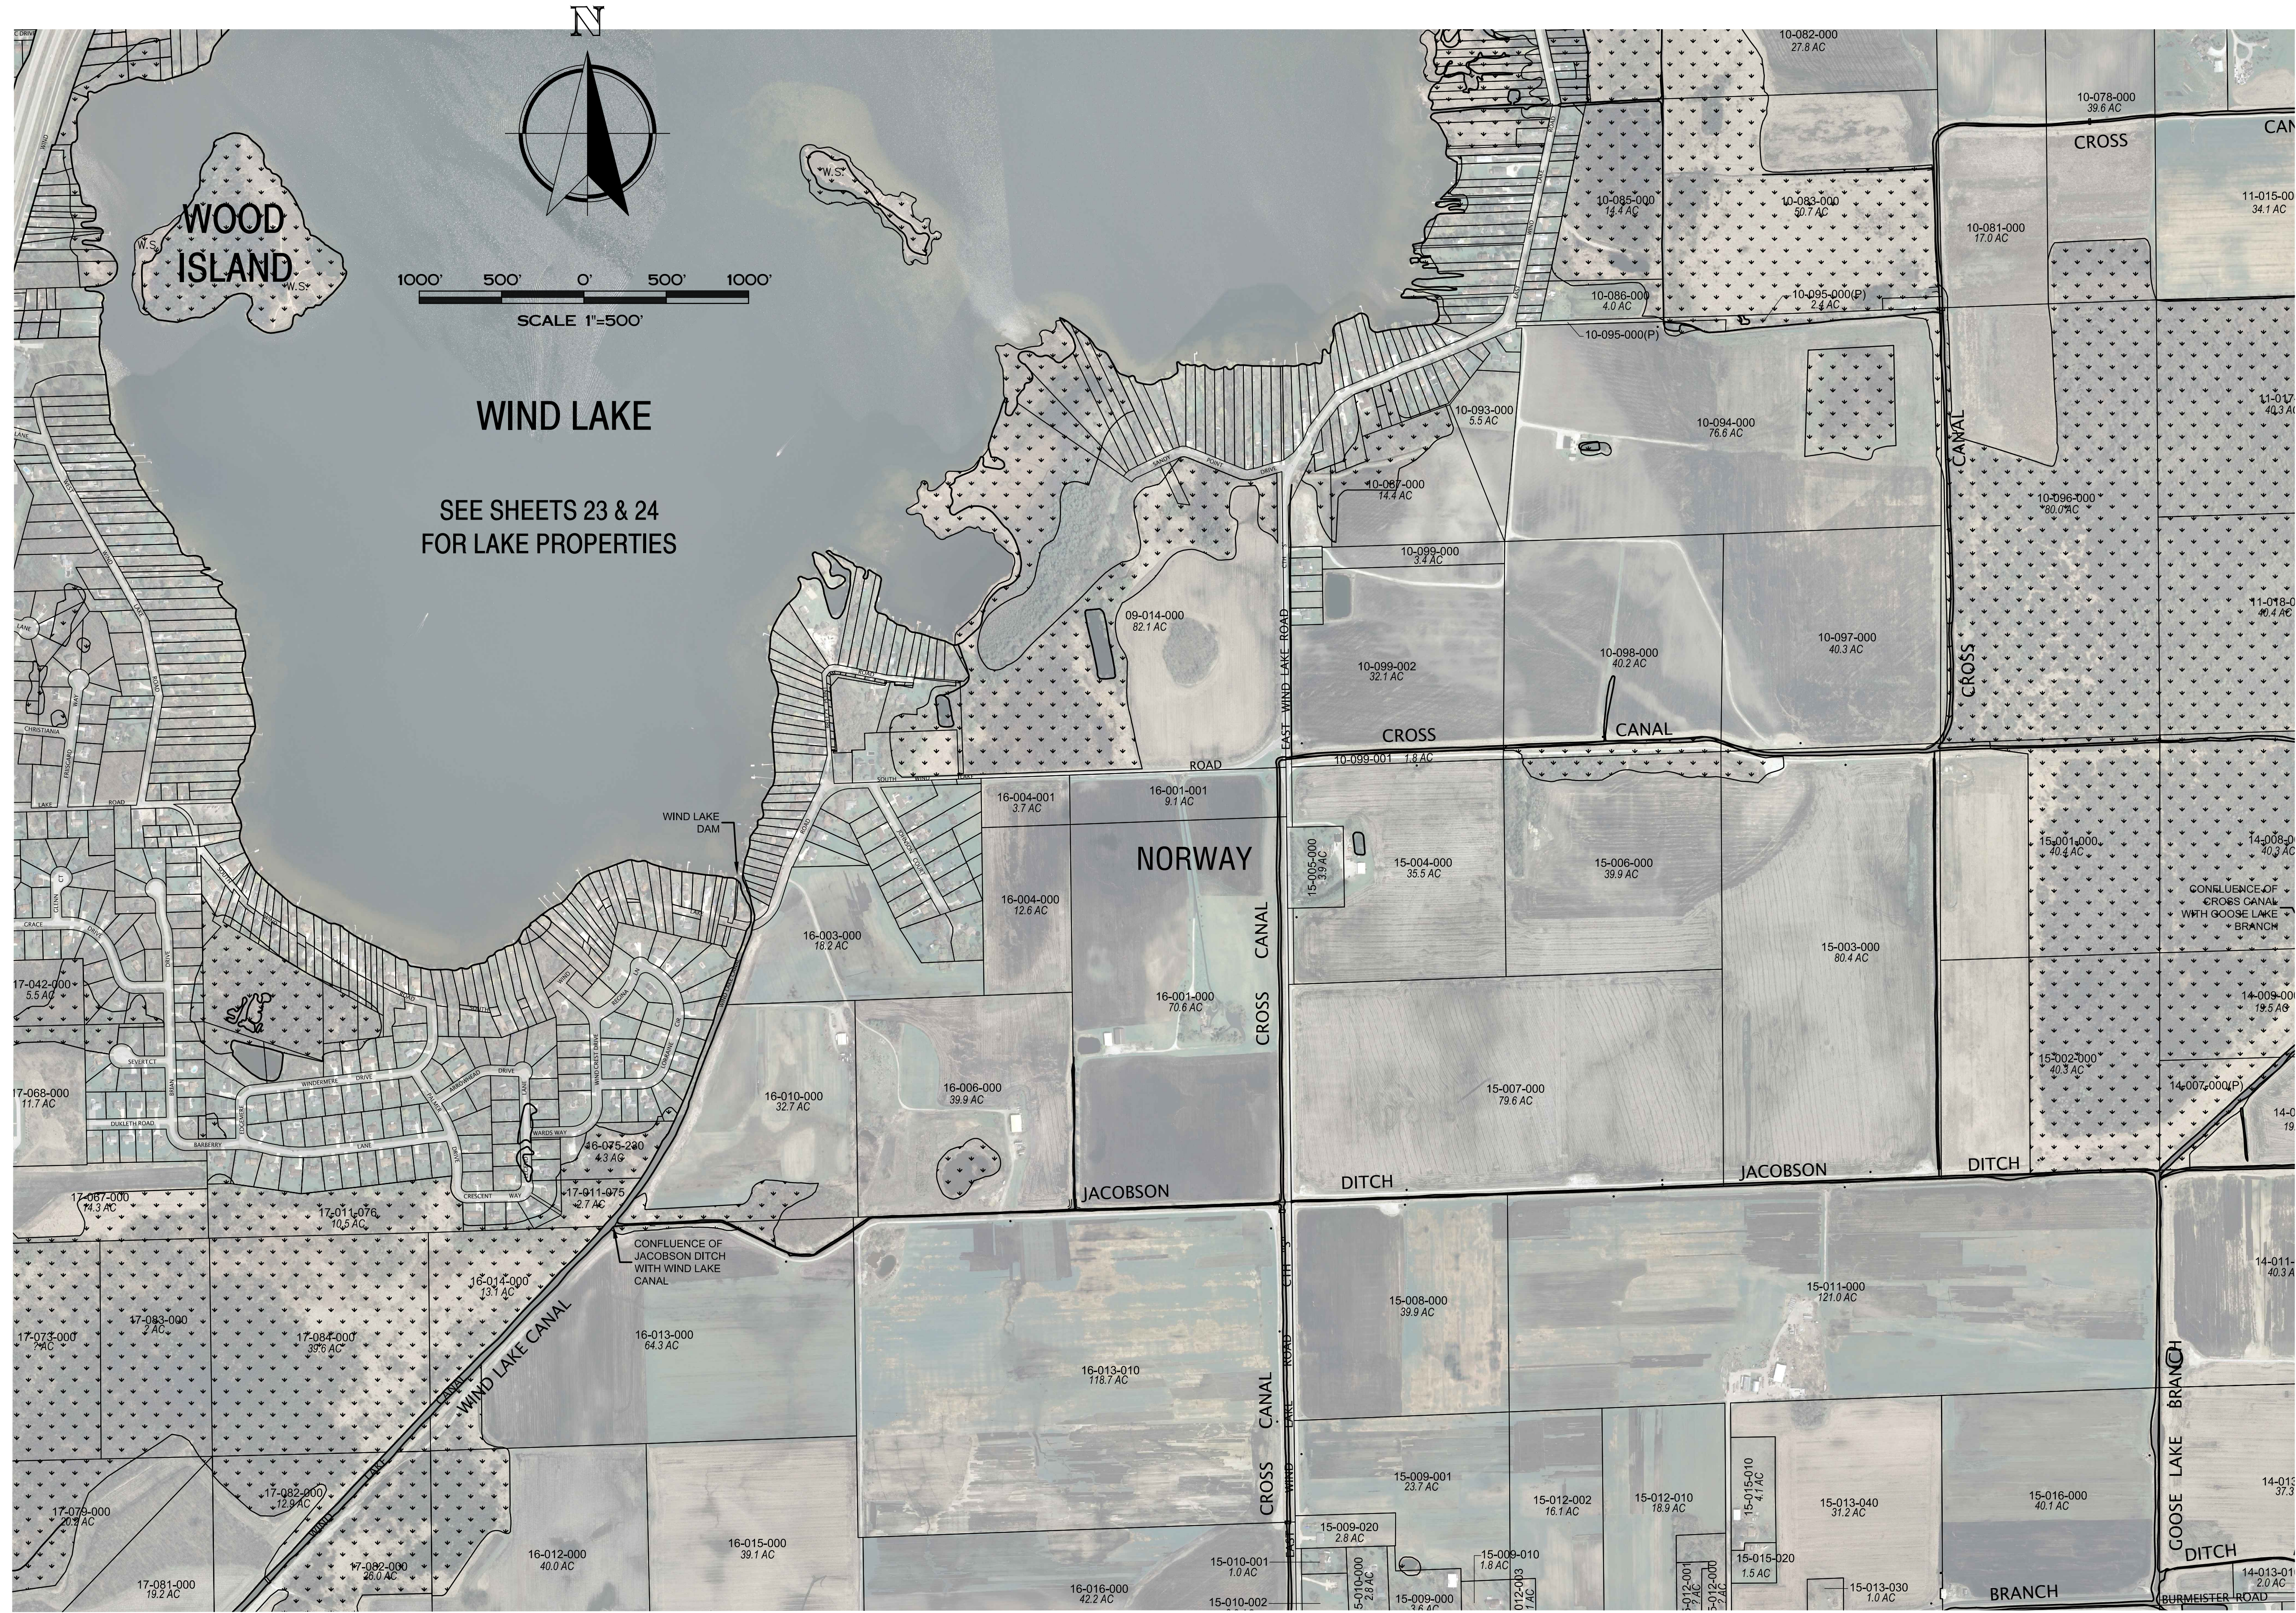


Nielsen Madsen & Barber S.C.
Civil Engineers and Land Surveyors
1458 Horizon Blvd., Suite 200 Racine, WI 53406
Tele: (262)634-5588 Fax: (262)634-5024
Website www.nmbssc.net

**NORWAY / DOVER DRAINAGE
DISTRICT MAPPING
NORWAY NORTH CENTRAL
RACINE CO., WISCONSIN**

| NO. | REVISION | DATE |
|-----|----------|------|
| | | |
| | | |
| | | |
| | | |

PROJ. MGR: _____ MRM
DRAFTED: _____ SCB
DATE: 6-21-2012
CHECKED: _____ MRM
DATE: 7-2-2012

2010.0022.03
SHEET
14 OF 25

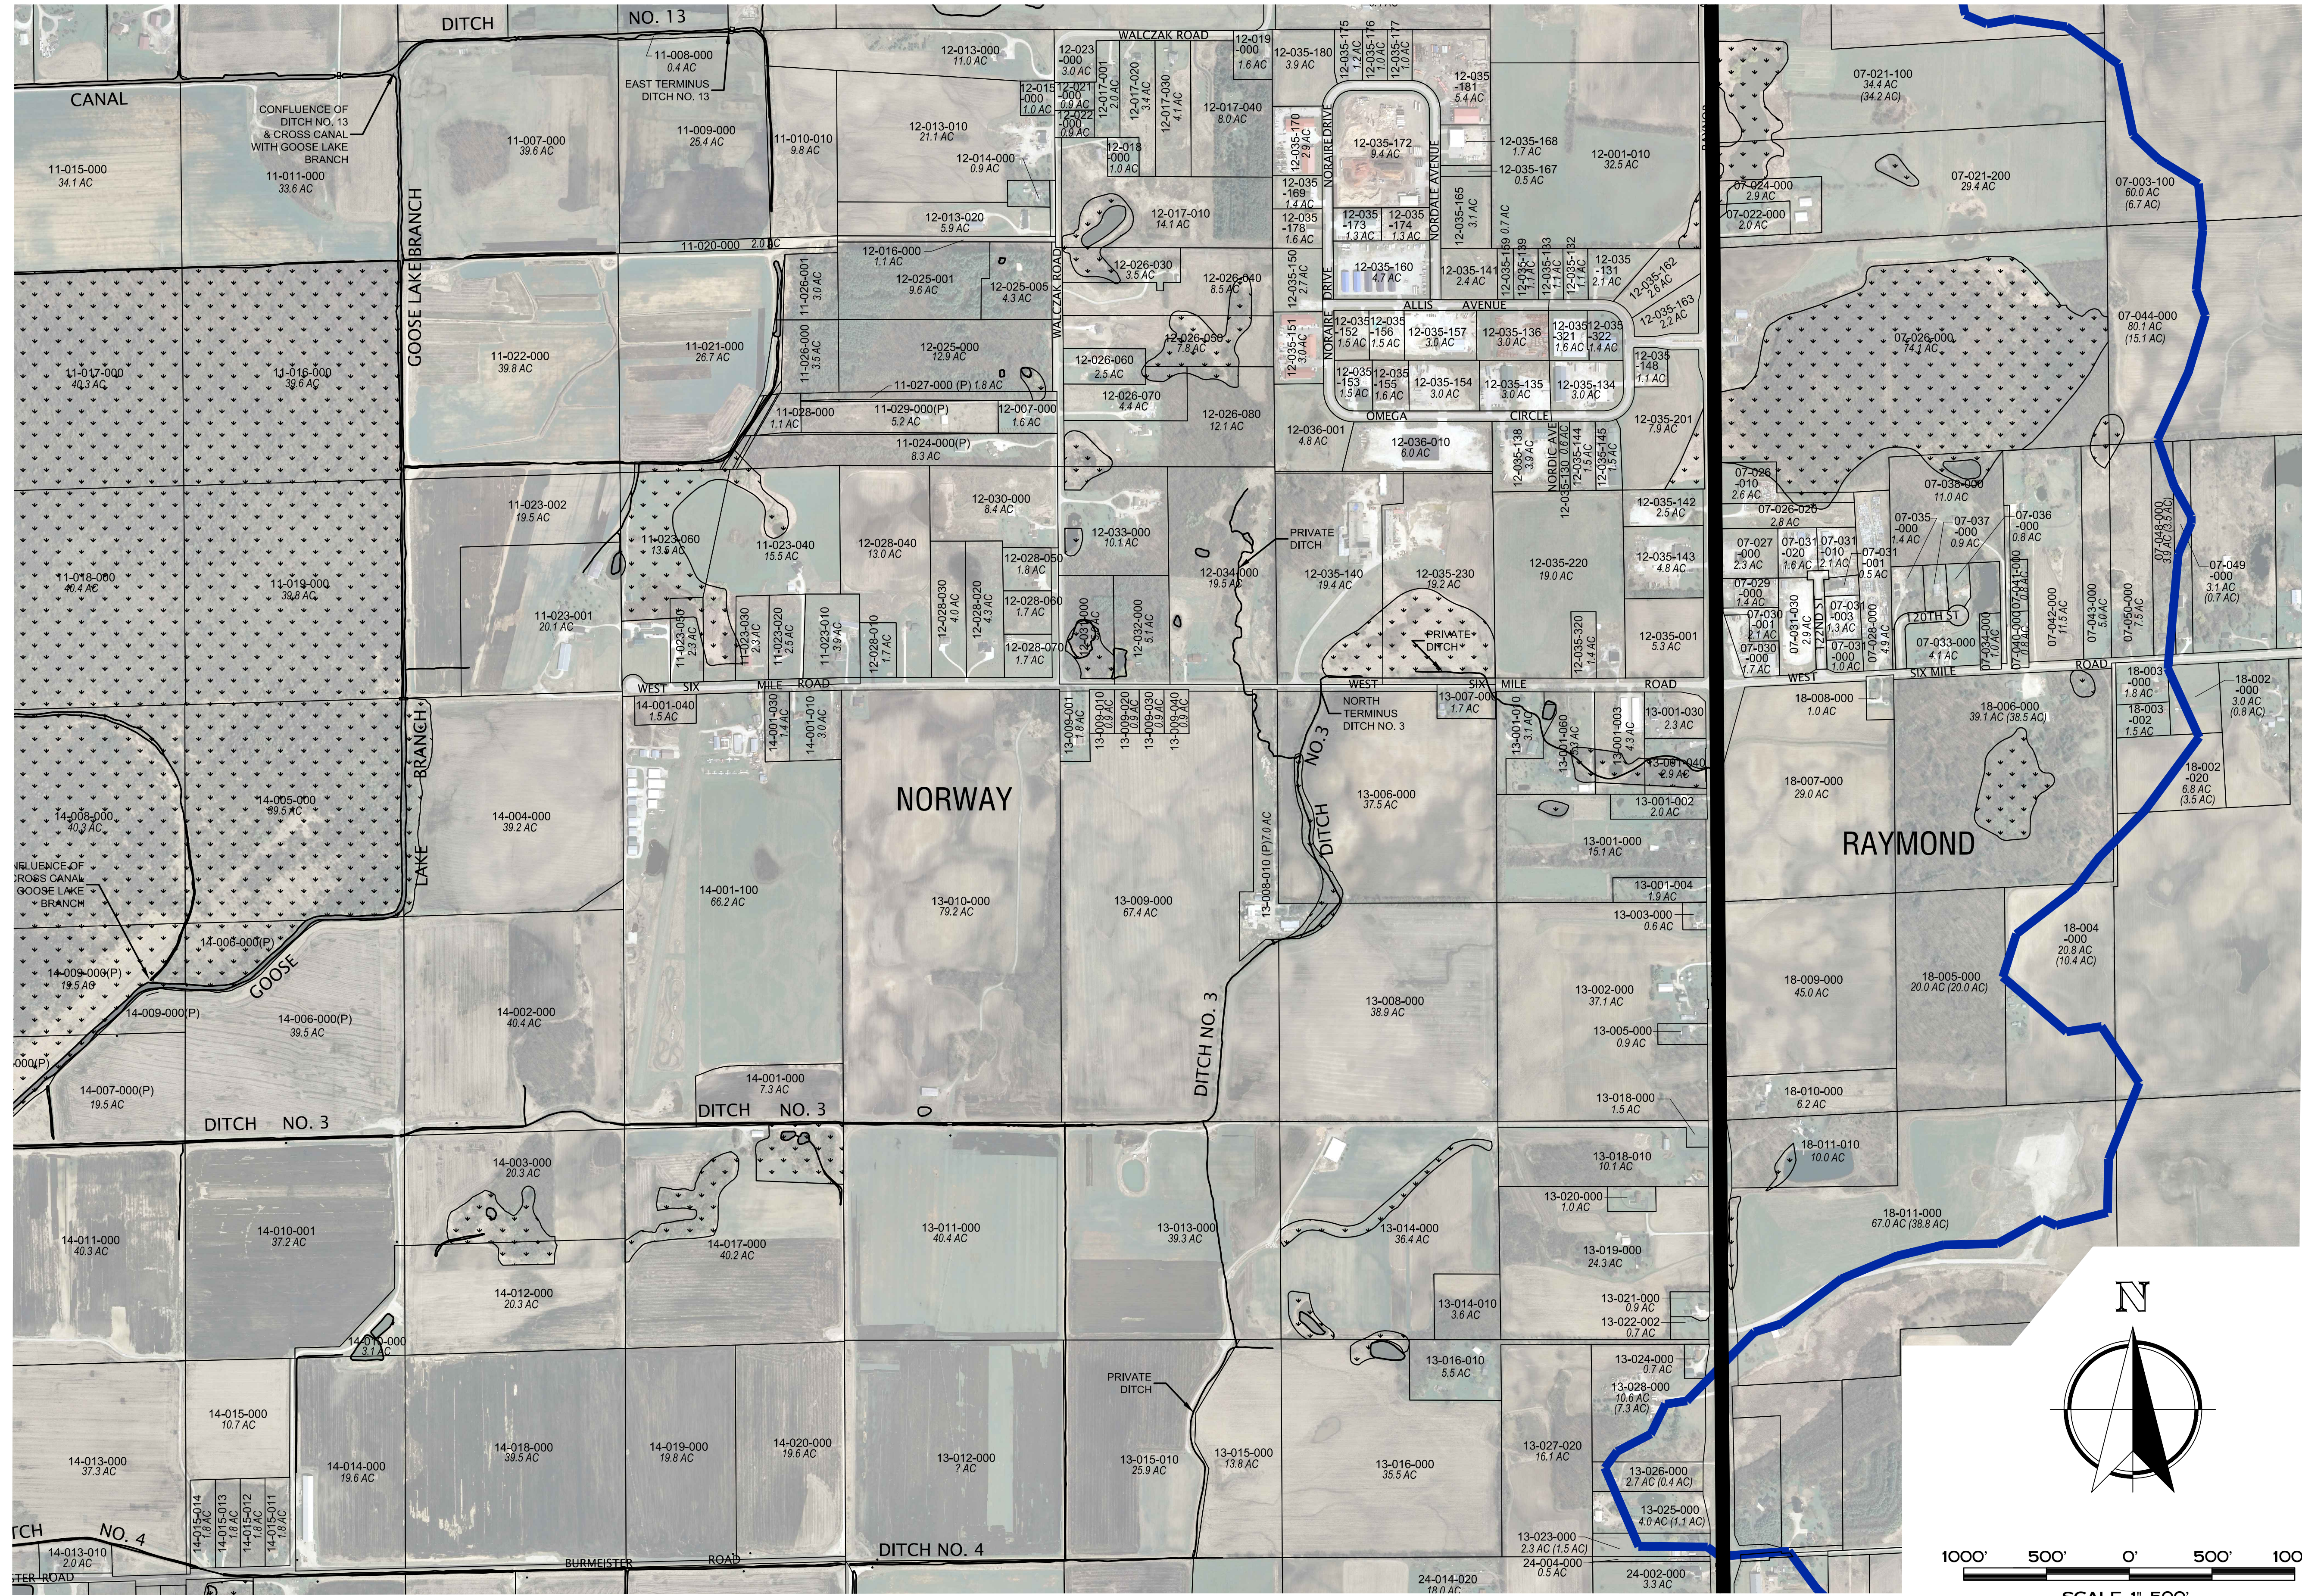

Nielsen Madsen & Barber S.C.
 Civil Engineers and Land Surveyors
 1458 Horizon Blvd., Suite 200 Racine, WI. 53406
 Tele: (262)634-5588 Fax: (262)634-5024
 Website www.nmbssc.net


NORWAY / DOVER DRAINAGE DISTRICT MAPPING / NORWAY EAST CENTRAL NORTH / RAYMOND RACINE CO., WISCONSIN

| NO. | REVISION | DATE |
|-----|----------|------|
| | | |
| | | |
| | | |
| | | |


PROJ. MGR: _____ MRM
 DRAFTED: _____ SCB
 DATE: 6-21-2012
 CHECKED: _____ MRM
 DATE: 7-2-2012

2010.0022.03

SHEET
15 OF **25**

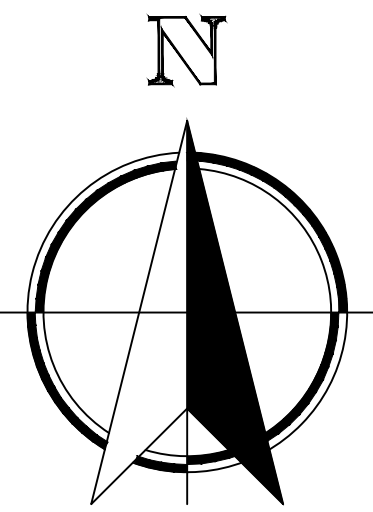

1000' 500' 0' 500' 1000'
SCALE 1"=500'

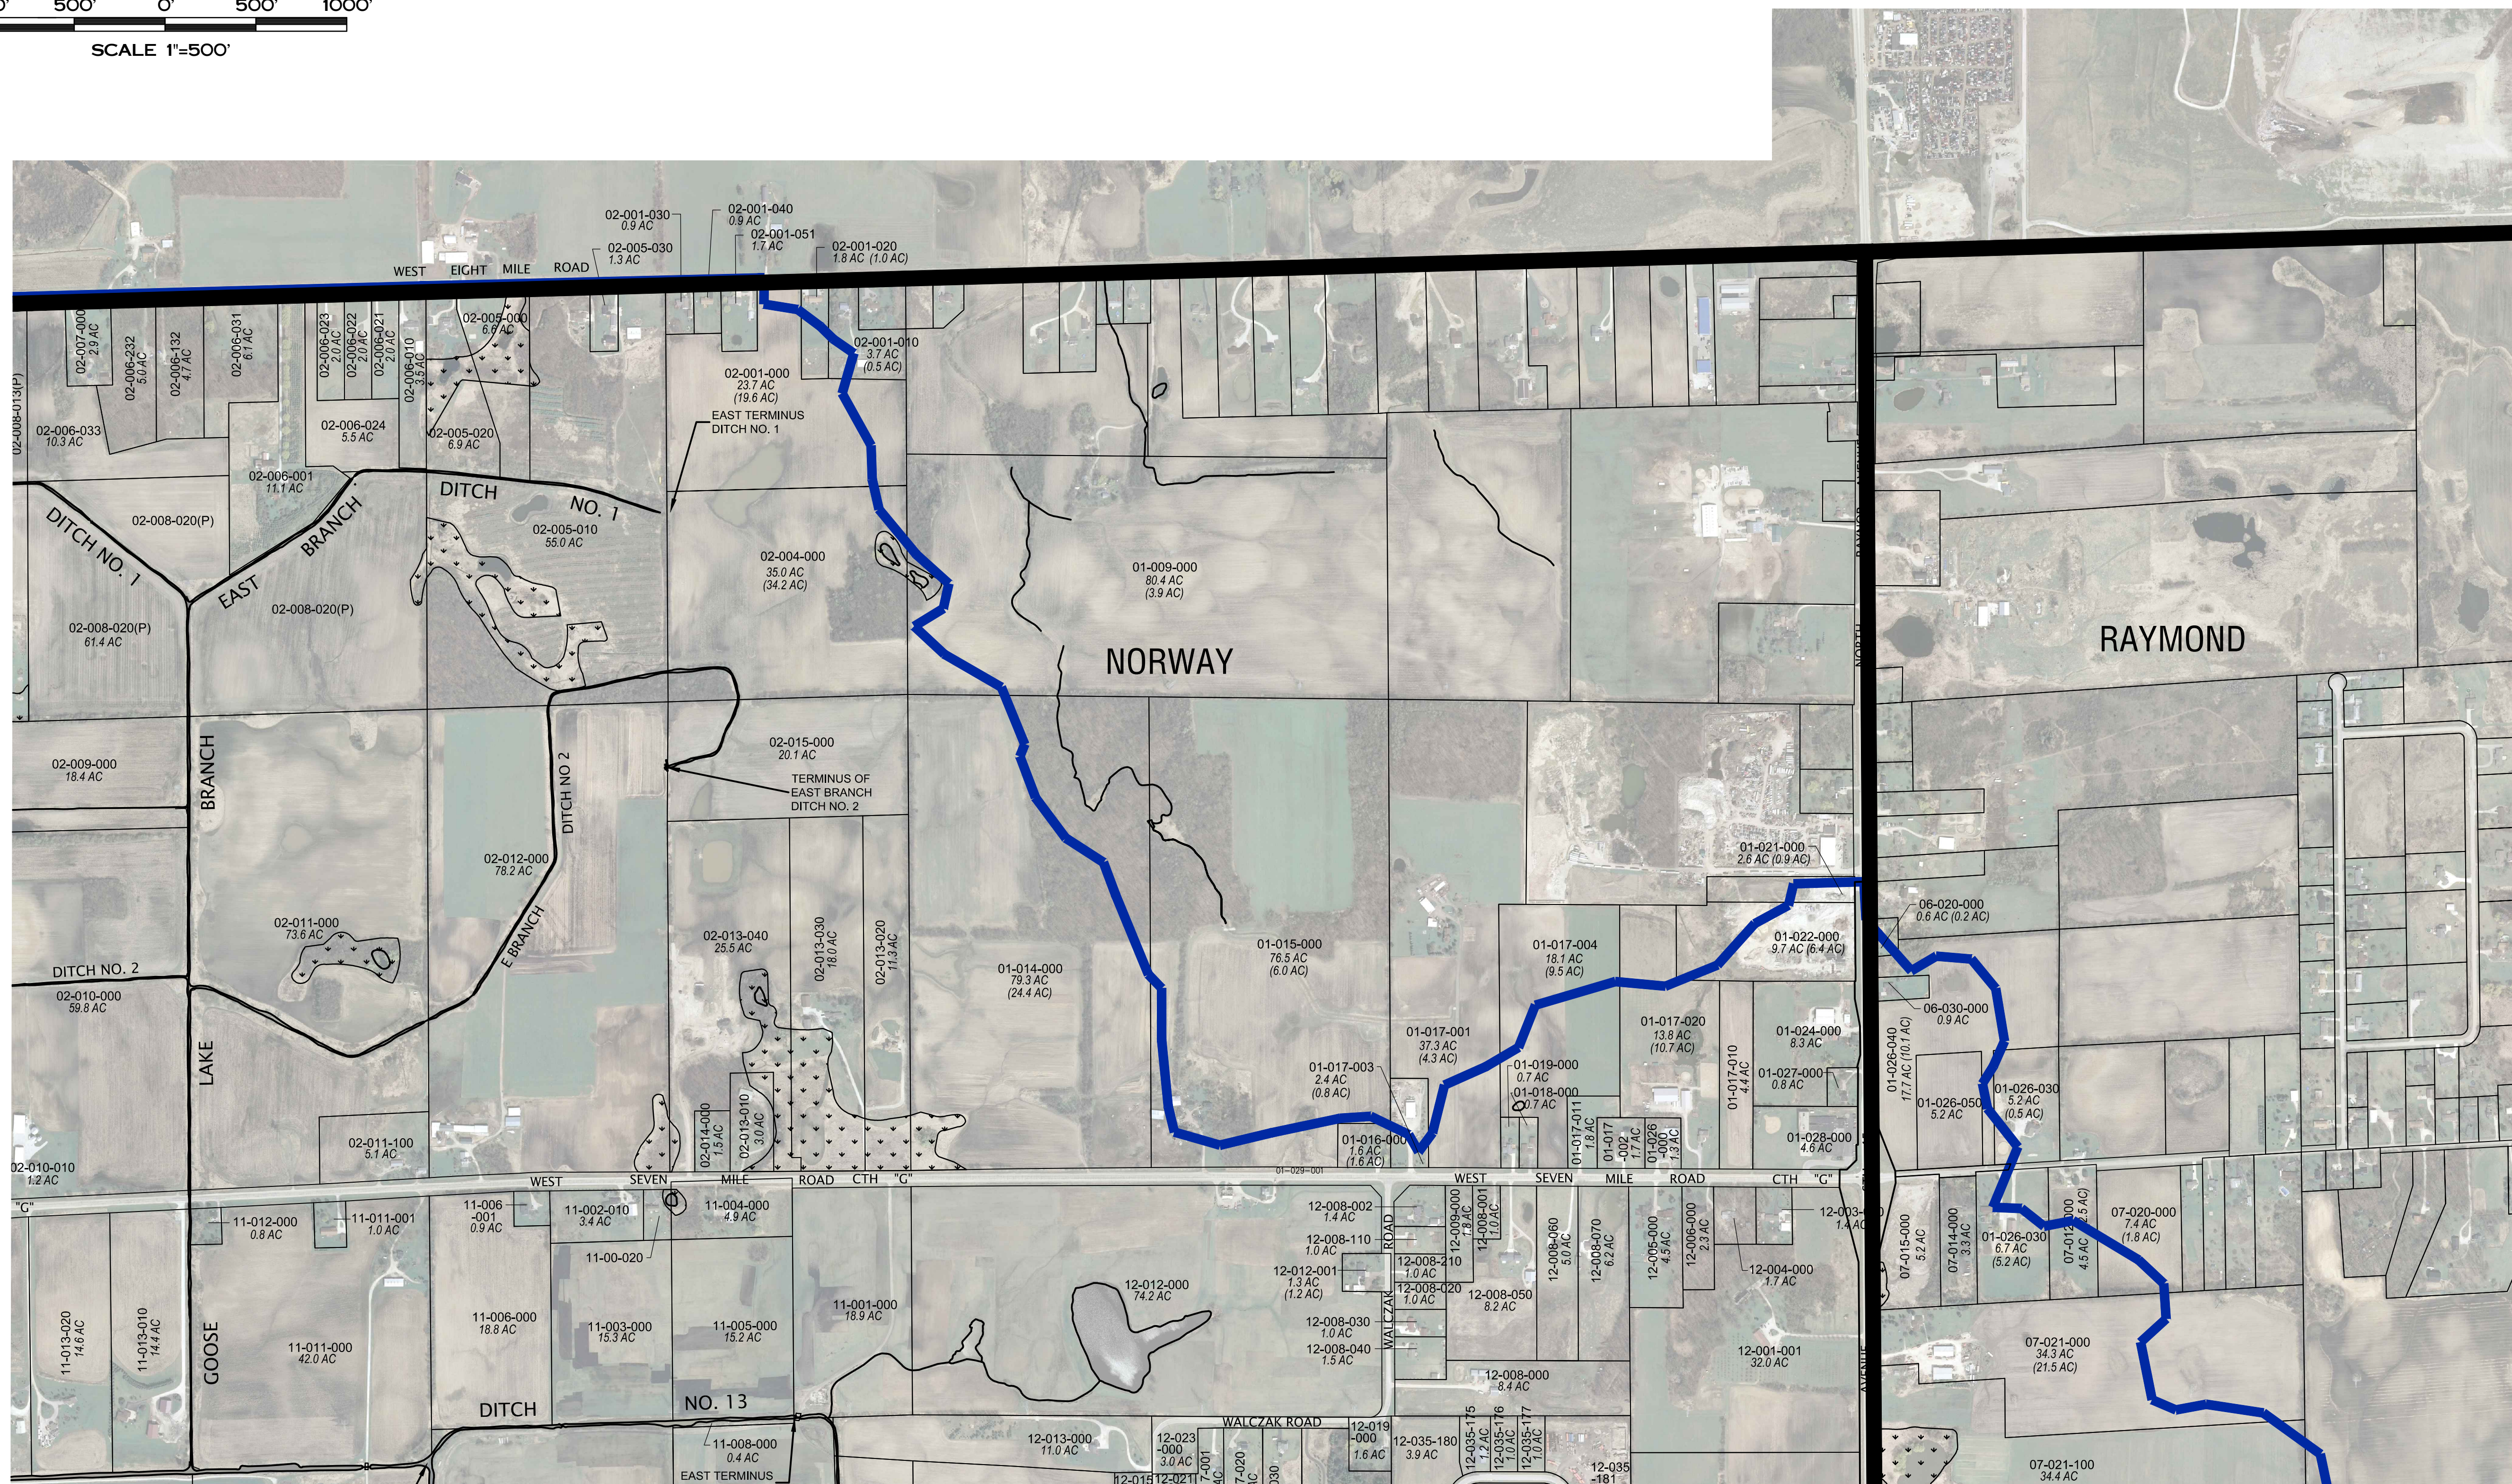

Nielsen Madsen & Barber S.C.
Civil Engineers and Land Surveyors
1458 Horizon Blvd., Suite 200 Racine, WI. 53406
Tele: (262)634-5588 Fax: (262)634-5024
Website www.nmbssc.net


NORWAY / DOVER DRAINAGE DISTRICT MAPPING NORWAY NORTEAST / RAYMOND RACINE CO., WISCONSIN

| NO. | REVISION | DATE |
|-----|----------|------|
| | | |
| | | |
| | | |
| | | |
| | | |
| | | |


PROJ. MGR: _____ MRM
DRAFTED: _____ SCB
DATE: 6-21-2012
CHECKED: _____ MRM
DATE: 7-2-2012

2010.0022.03
SHEET
16 OF **25**

Monday, August 27, 2012 8:28:30 AM

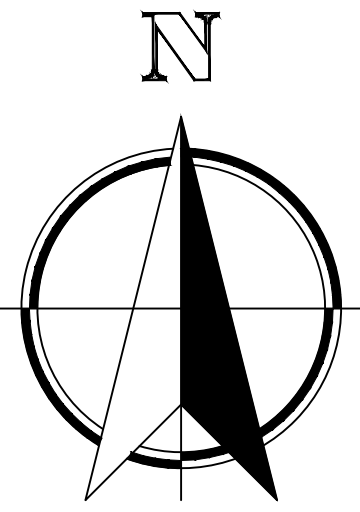

1000' 500' 0' 500' 1000'
 SCALE 1"=500'

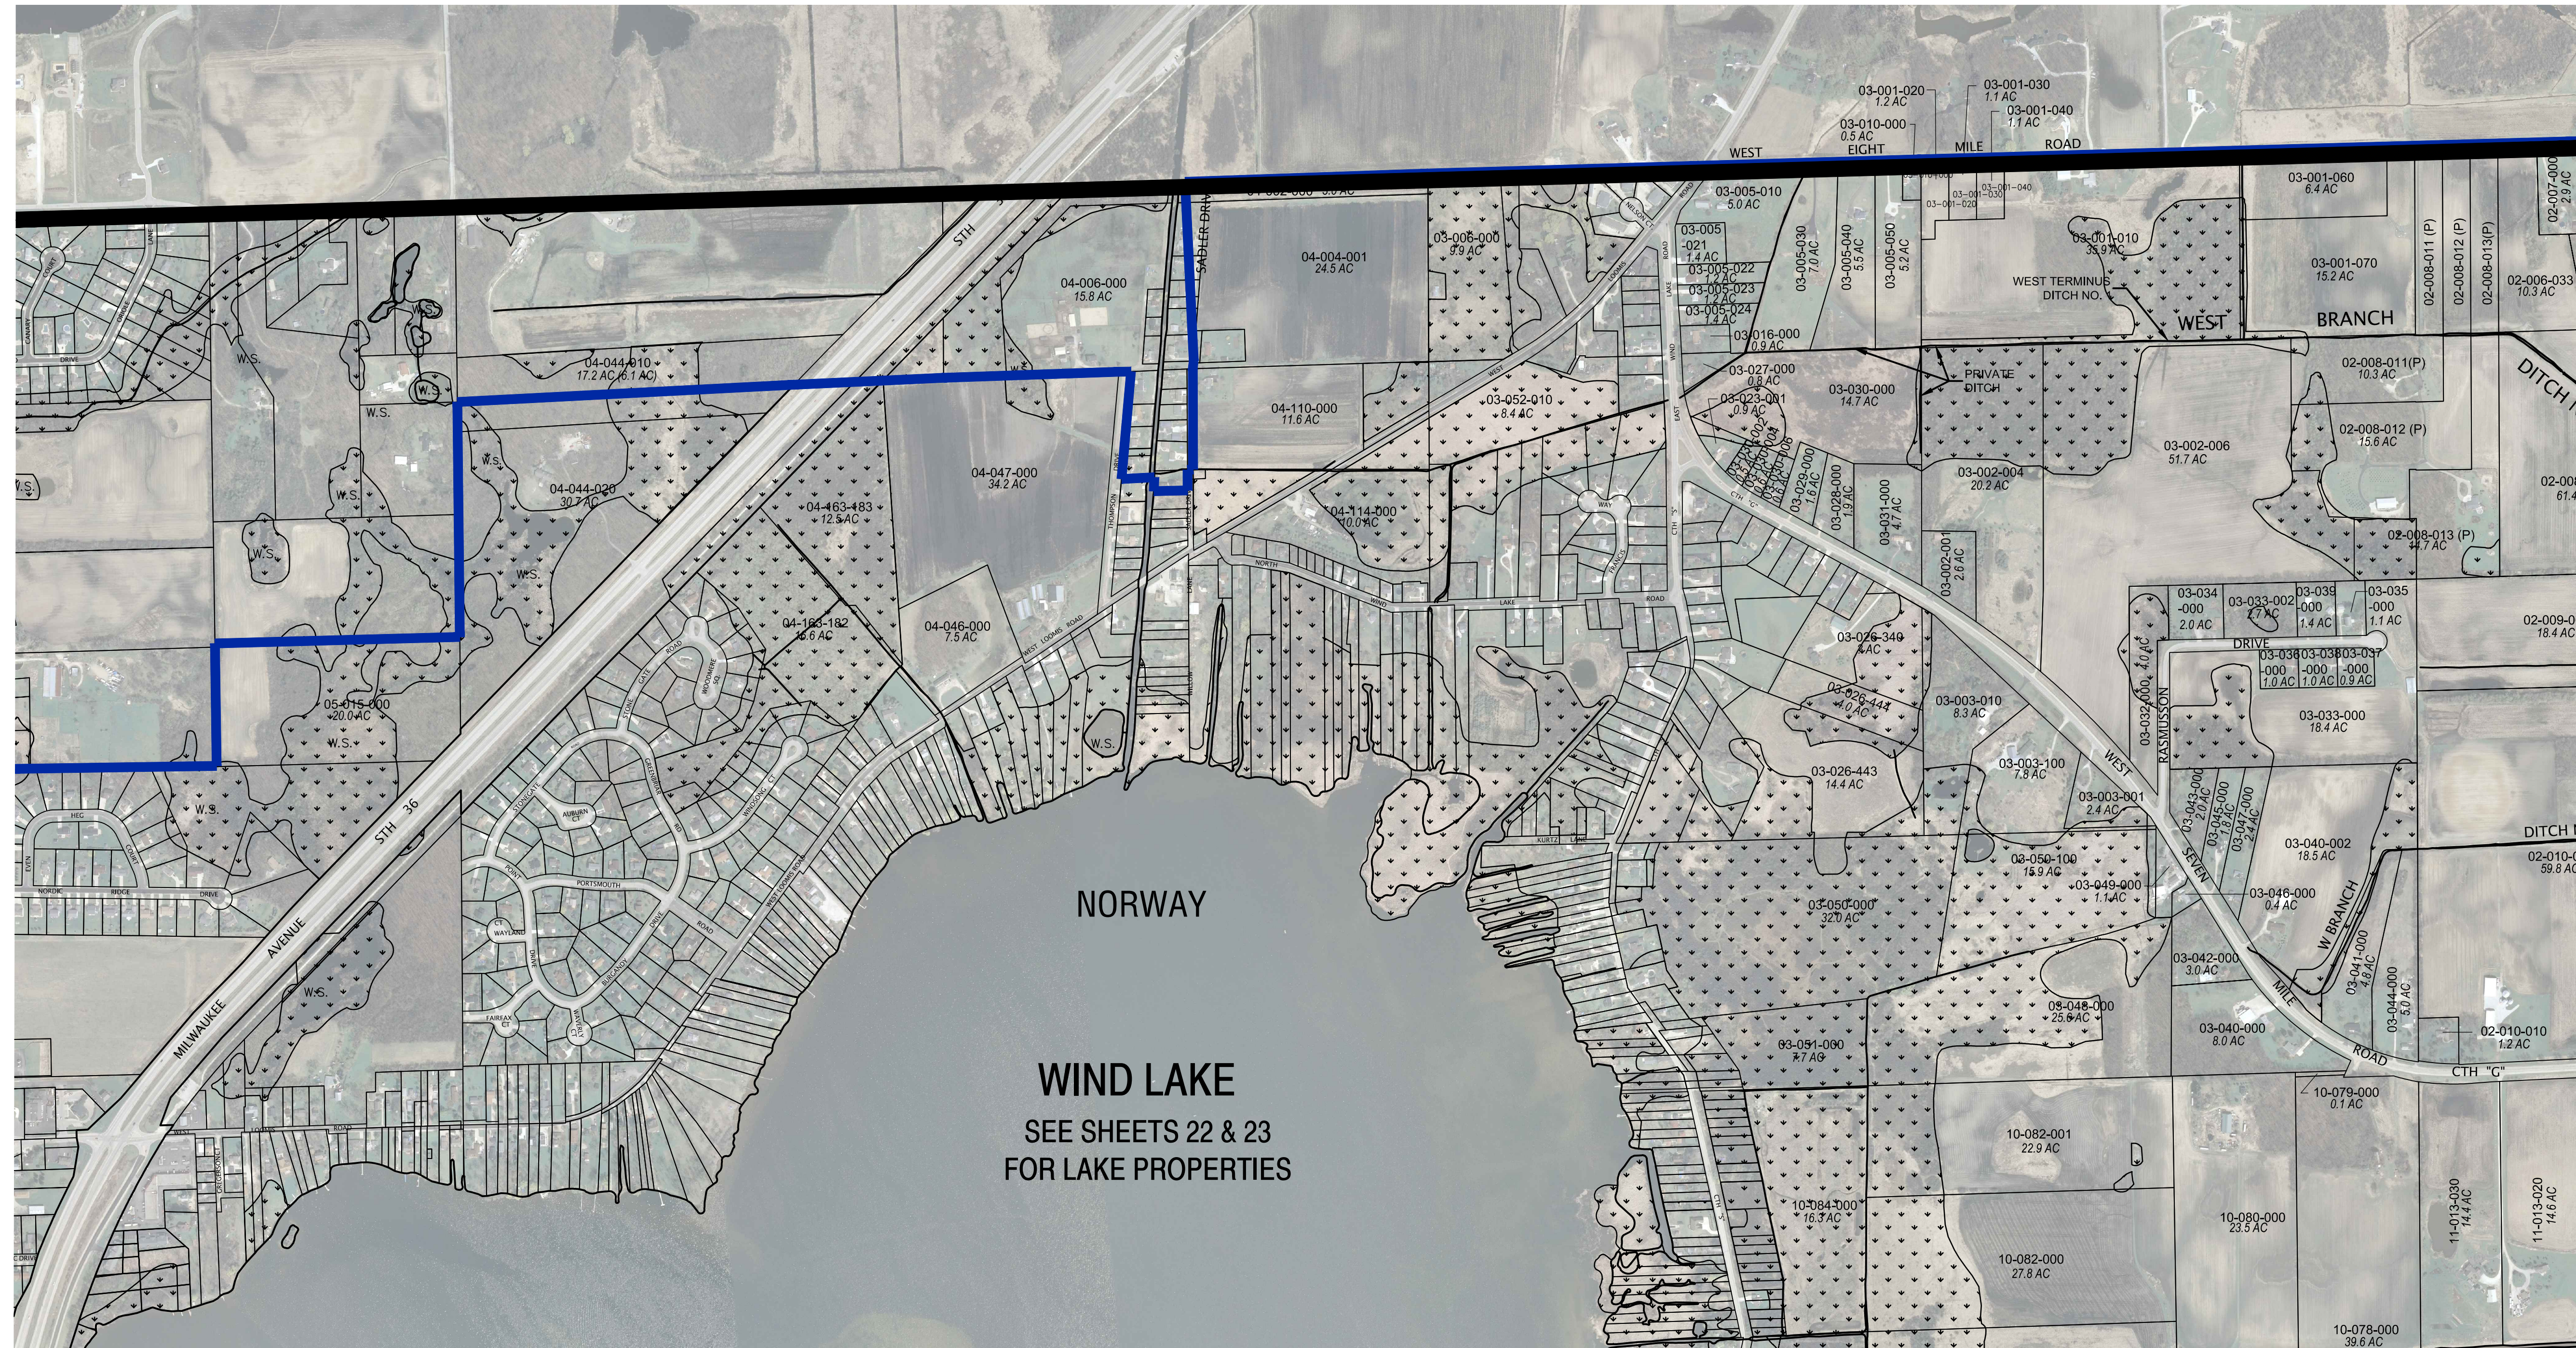

NORWAY
 WIND LAKE
 SEE SHEETS 22 & 23
 FOR LAKE PROPERTIES




Nielsen Madsen & Barber S.C.
 Civil Engineers and Land Surveyors
 1458 Horizon Blvd., Suite 200 Racine, WI. 53406
 Tele: (262)634-5588 Fax: (262)634-5024
 Website www.nmbssc.net


**NORWAY / DOVER DRAINAGE
 DISTRICT MAPPING
 SE QUADRANT OVERVIEW**
 RACINE CO., WISCONSIN

| NO. | REVISION | DATE |
|-----|----------|------|
| | | |
| | | |
| | | |
| | | |
| | | |
| | | |
| | | |
| | | |
| | | |
| | | |
| | | |
| | | |

PROJ. MGR: - - -
 DRAFTED: SCB
 DATE: 6-21-2012
 CHECKED: - - -
 DATE: - - -

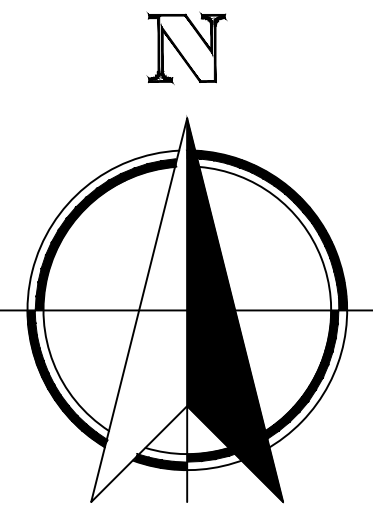

1000' 500' 0' 500' 1000'
SCALE 1"=500'

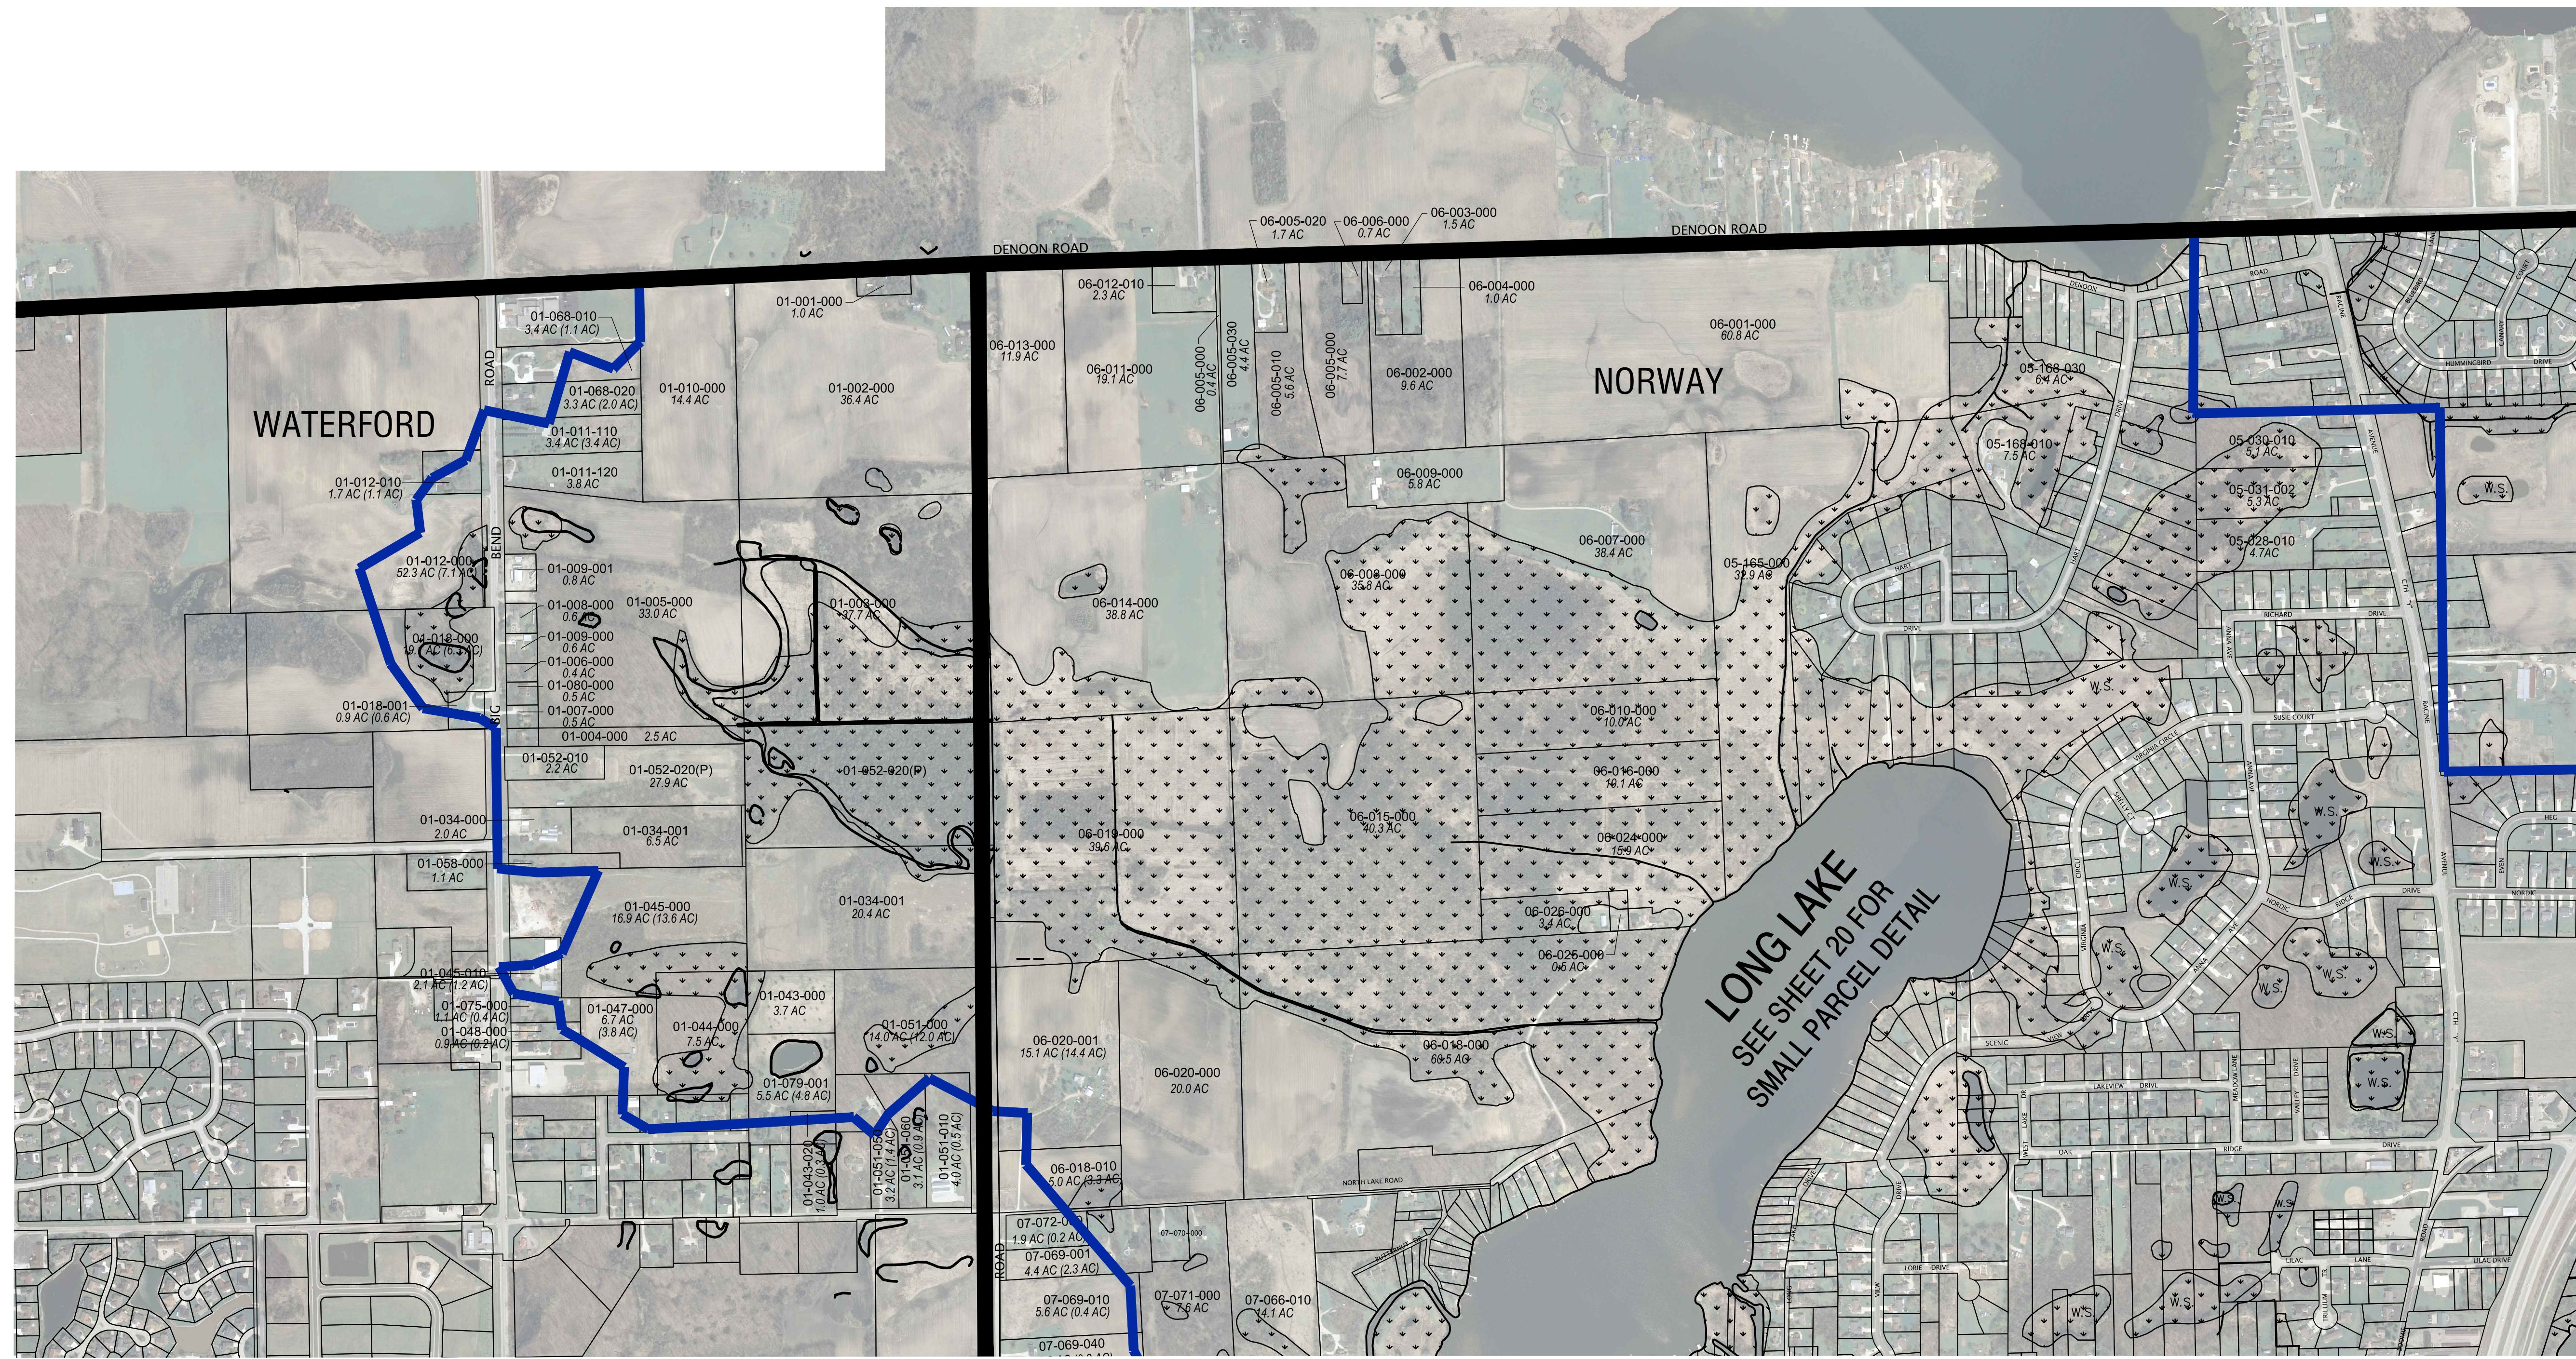

Nielsen Madsen & Barber S.C.
Civil Engineers and Land Surveyors
1458 Horizon Blvd., Suite 200 Racine, WI 53406
Tele: (262)634-5588 Fax: (262)634-5024
Website www.nmbssc.net

**NORWAY / DOVER DRAINAGE
DISTRICT MAPPING /
NORWAY NORTHWEST /
WATERFORD
RACINE CO., WISCONSIN**

| NO. | REVISION | DATE |
|-----|----------|------|
| | | |
| | | |
| | | |
| | | |
| | | |
| | | |
| | | |
| | | |
| | | |
| | | |

PROJ. MGR: _____ MRM
DRAFTED: _____ SCB
DATE: 6-21-2012
CHECKED: _____ MRM
DATE: 7-2-2012

2010.0022.03
SHEET
18 OF **25**



Nielsen Madsen & Barber S.C.
 Civil Engineers and Land Surveyors
 1458 Horizon Blvd., Suite 200 Racine, WI. 53406
 Tele: (262)634-5588 Fax: (262)634-5024
 Website www.nmbssc.net

**NORWAY / DOVER DRAINAGE DISTRICT MAPPING
 WAUBEESSEE LAKE SOUTH DETAIL**
 RACINE CO., WISCONSIN

| NO. | REVISION | DATE |
|-----|----------|------|
| | | |
| | | |
| | | |
| | | |
| | | |
| | | |

PROJ. MGR: _____ MRM
 DRAFTED: _____ SCB
 DATE: 6-21-2012
 CHECKED: _____ MRM
 DATE: 7-2-2012

2010.0022.03
 SHEET
19 OF **25**



Nielsen Madsen & Barber S.C.
 Civil Engineers and Land Surveyors
 1458 Horizon Blvd., Suite 200 Racine, WI. 53406
 Tel: (262)634-5588 Fax: (262)634-5024
 Website www.nmbssc.net


**NORWAY / DOVER DRAINAGE
 DISTRICT MAPPING /
 WAUBEESEE LAKE NORTH /
 LONG LAKE DETAIL**
 RACINE CO., WISCONSIN

| NO. | REVISION | DATE |
|-----|----------|------|
| | | |
| | | |
| | | |
| | | |

PROJ. MGR: _____ MRM
 DRAFTED: _____ SCB
 DATE: 6-21-2012
 CHECKED: _____ MRM
 DATE: 7-2-2012

2010.0022.03
 SHEET
20 OF **25**

**NORWAY / DOVER DRAINAGE
DISTRICT MAPPING
LONG LAKE NORTHEAST DETAIL**
RACINE CO., WISCONSIN

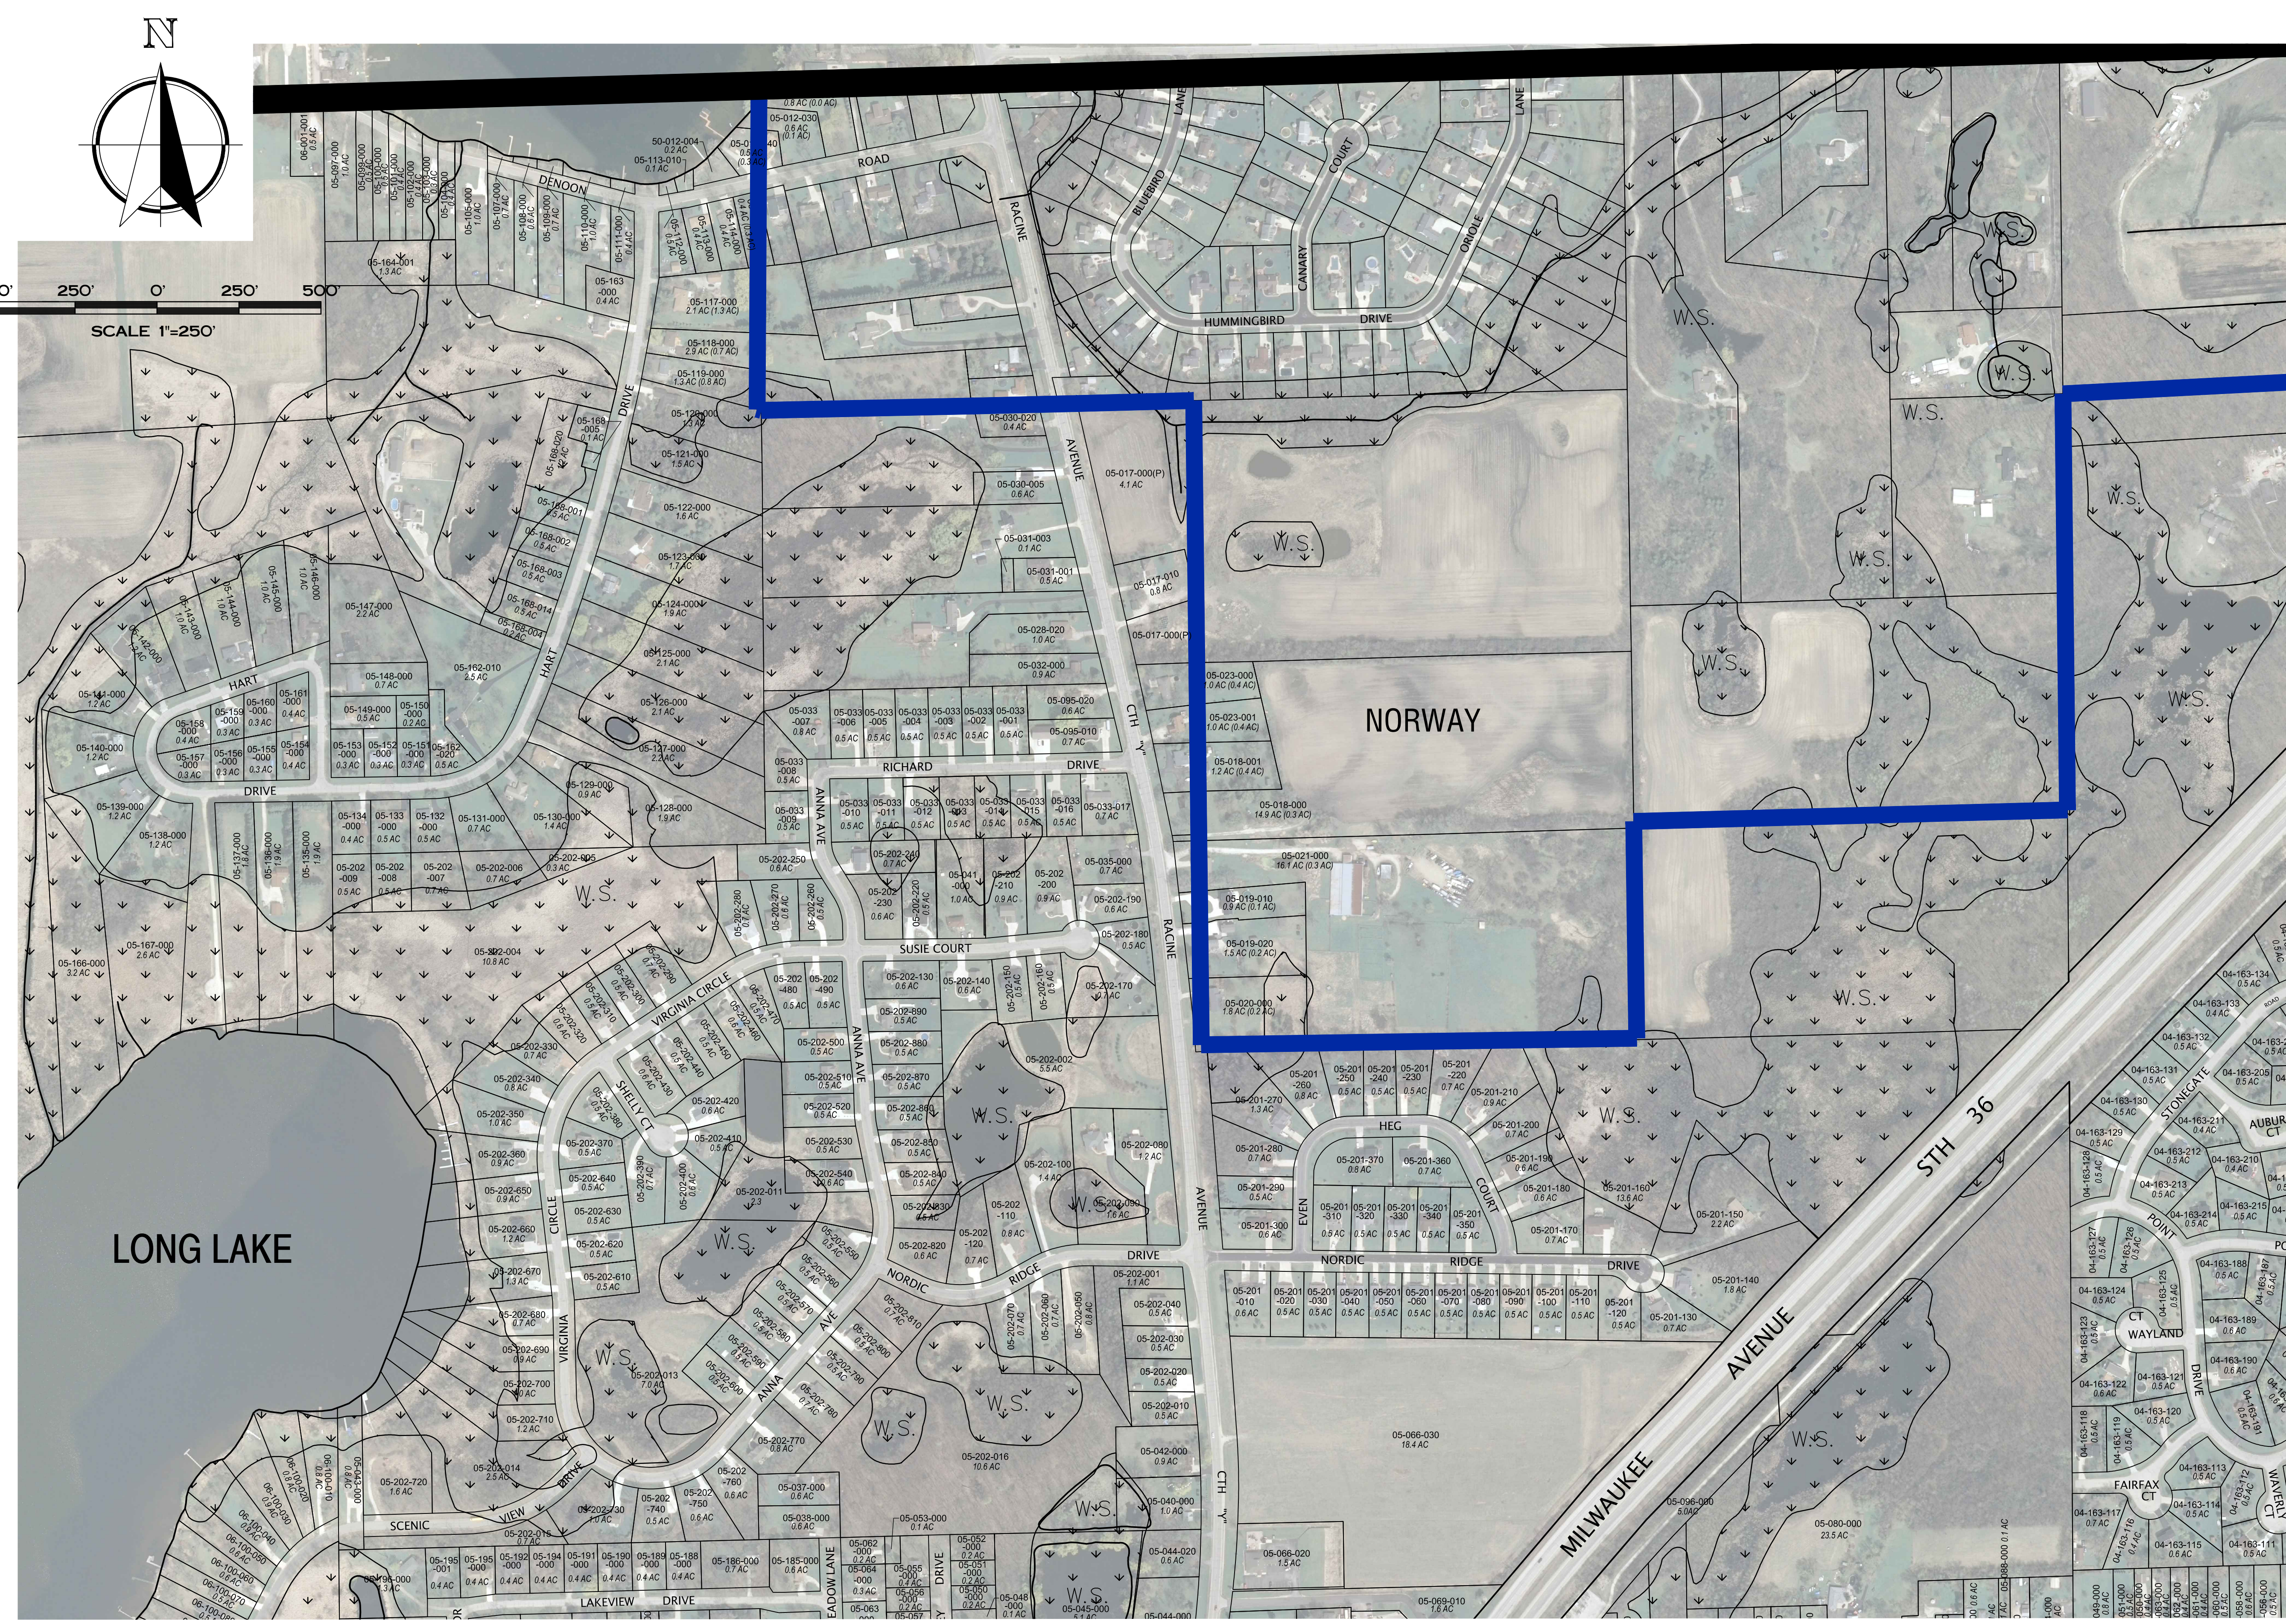

| | |
|---|--|
| DATE | |
| REVISION | |
| NO. | |
| PROJ. MGR: _____ MRM DRAFTED: _____ SCB DATE: 6-21-2012 CHECKED: _____ MRM DATE: 7-2-2012 | |
| 2010.0022.03 SHEET 21 OF 25 | |






Nielsen Madsen & Barber S.C.
 Civil Engineers and Land Surveyors
 1458 Horizon Blvd., Suite 200 Racine, WI. 53406
 Tele: (262)634-5588 Fax: (262)634-5024
 Website www.nmbssc.net

**NORWAY / DOVER DRAINAGE
 DISTRICT MAPPING
 WIND LAKE NORTH DETAIL**
 RACINE CO., WISCONSIN

| NO. | REVISION | DATE |
|-----|----------|------|
| | | |
| | | |
| | | |
| | | |
| | | |
| | | |
| | | |
| | | |
| | | |
| | | |

PROJ. MGR: _____ MRM
 DRAFTED: _____ SCB
 DATE: 6-21-2012
 CHECKED: _____ MRM
 DATE: 7-2-2012

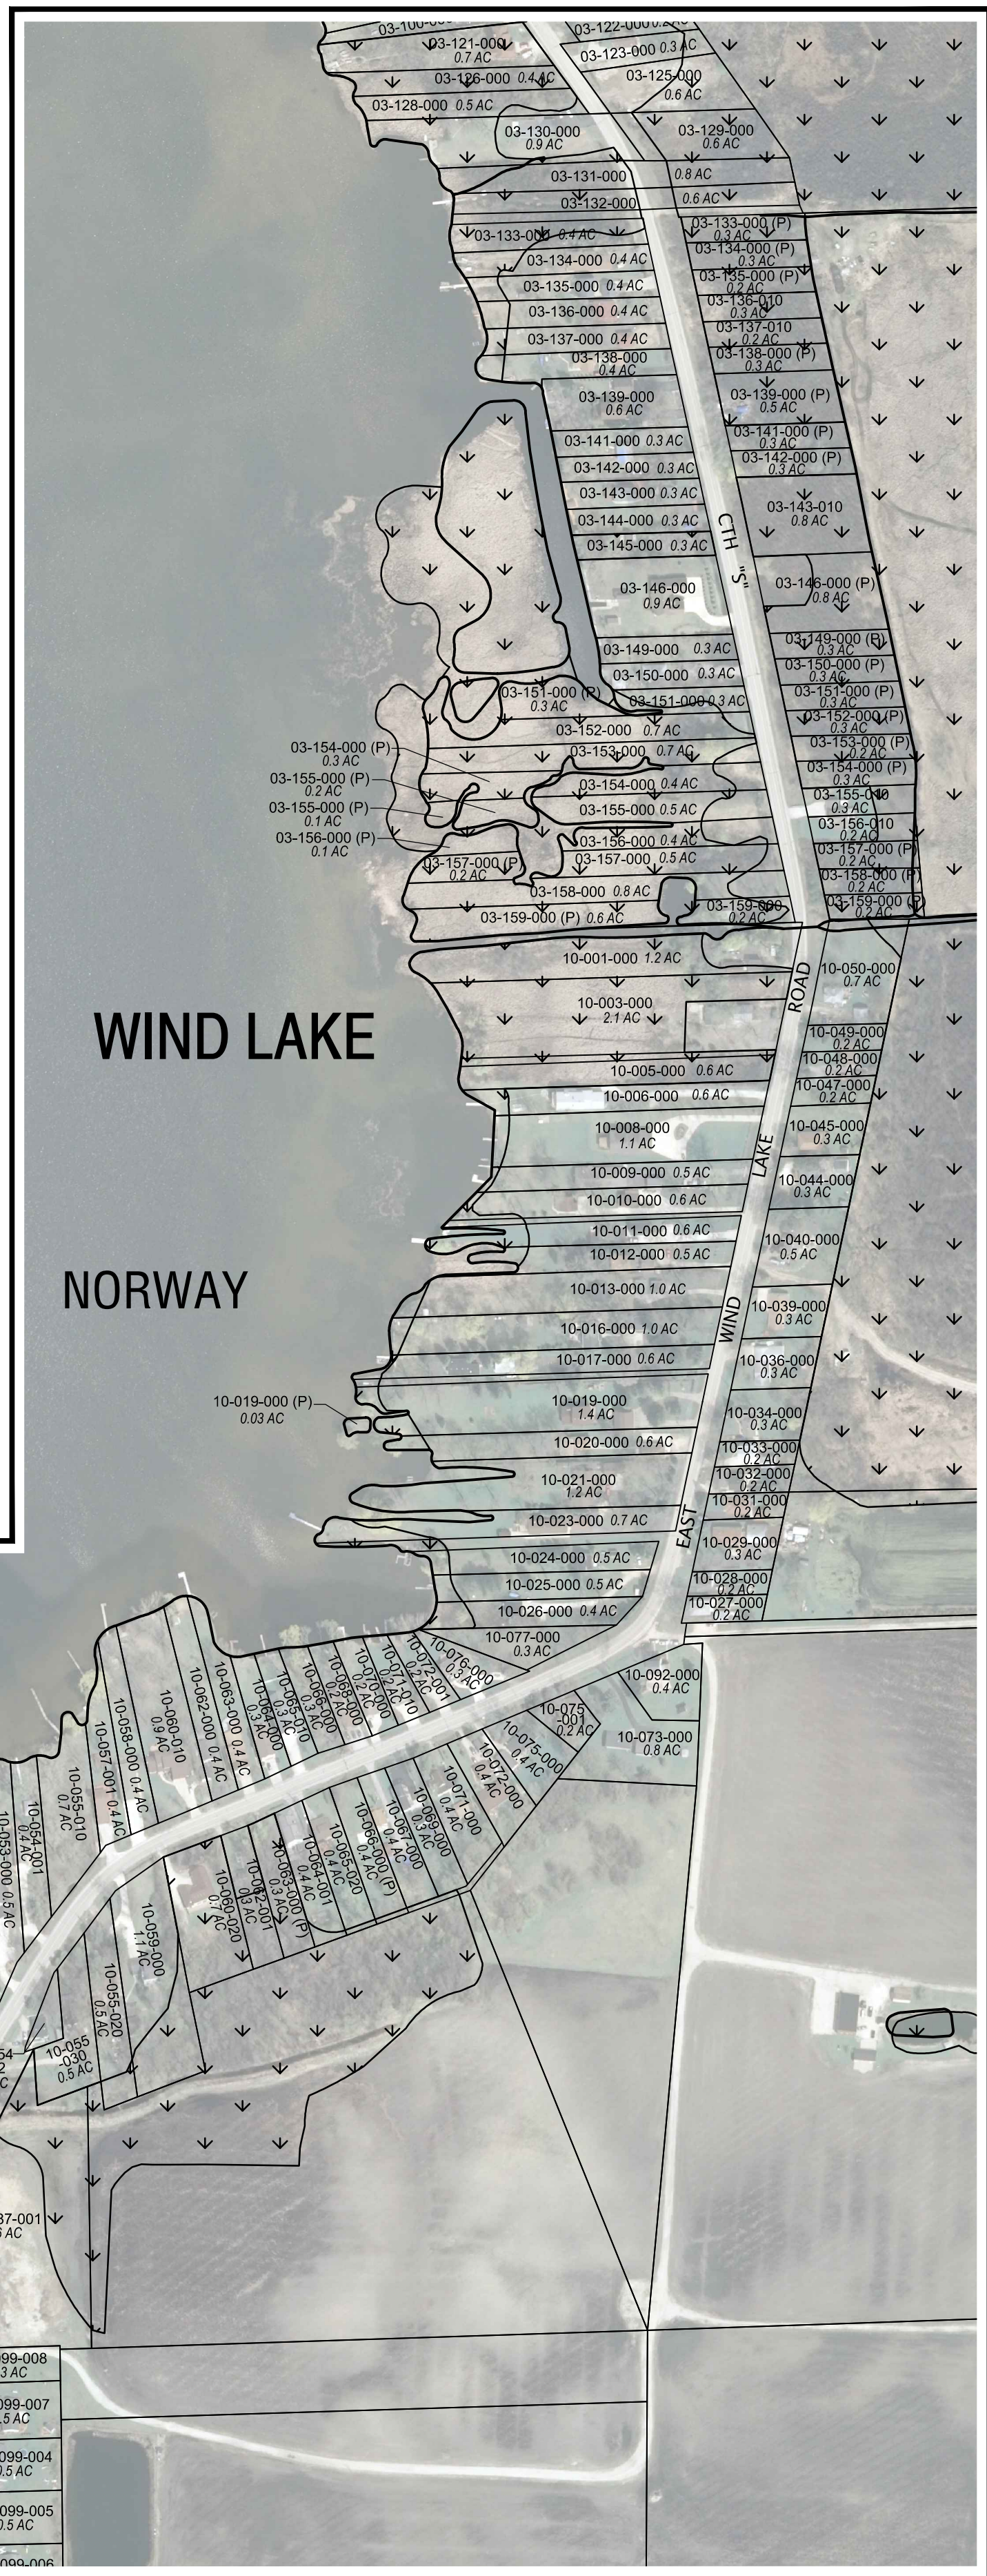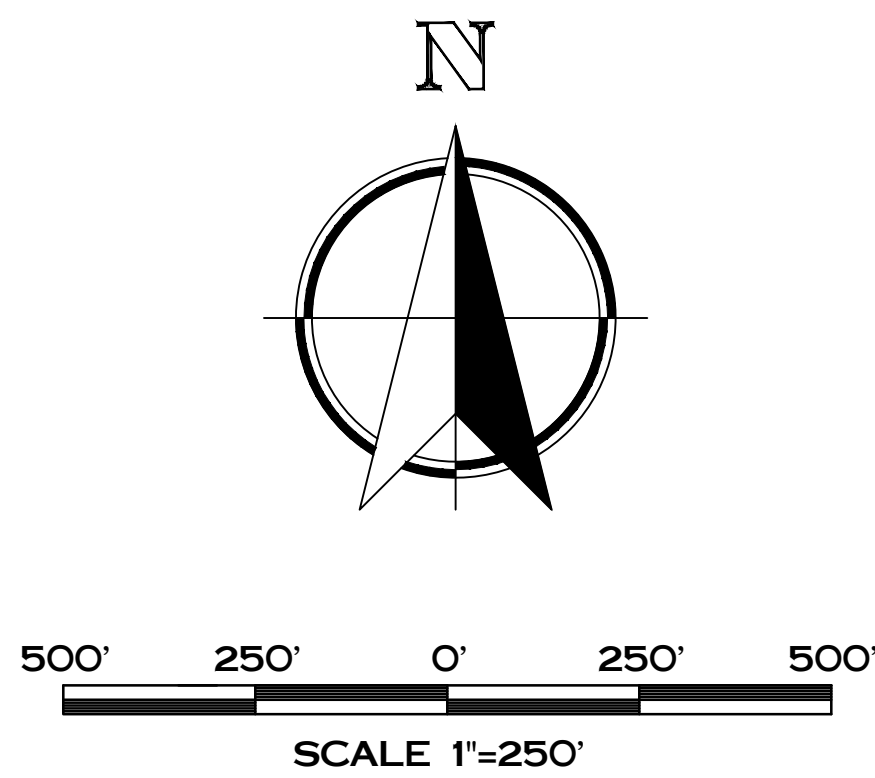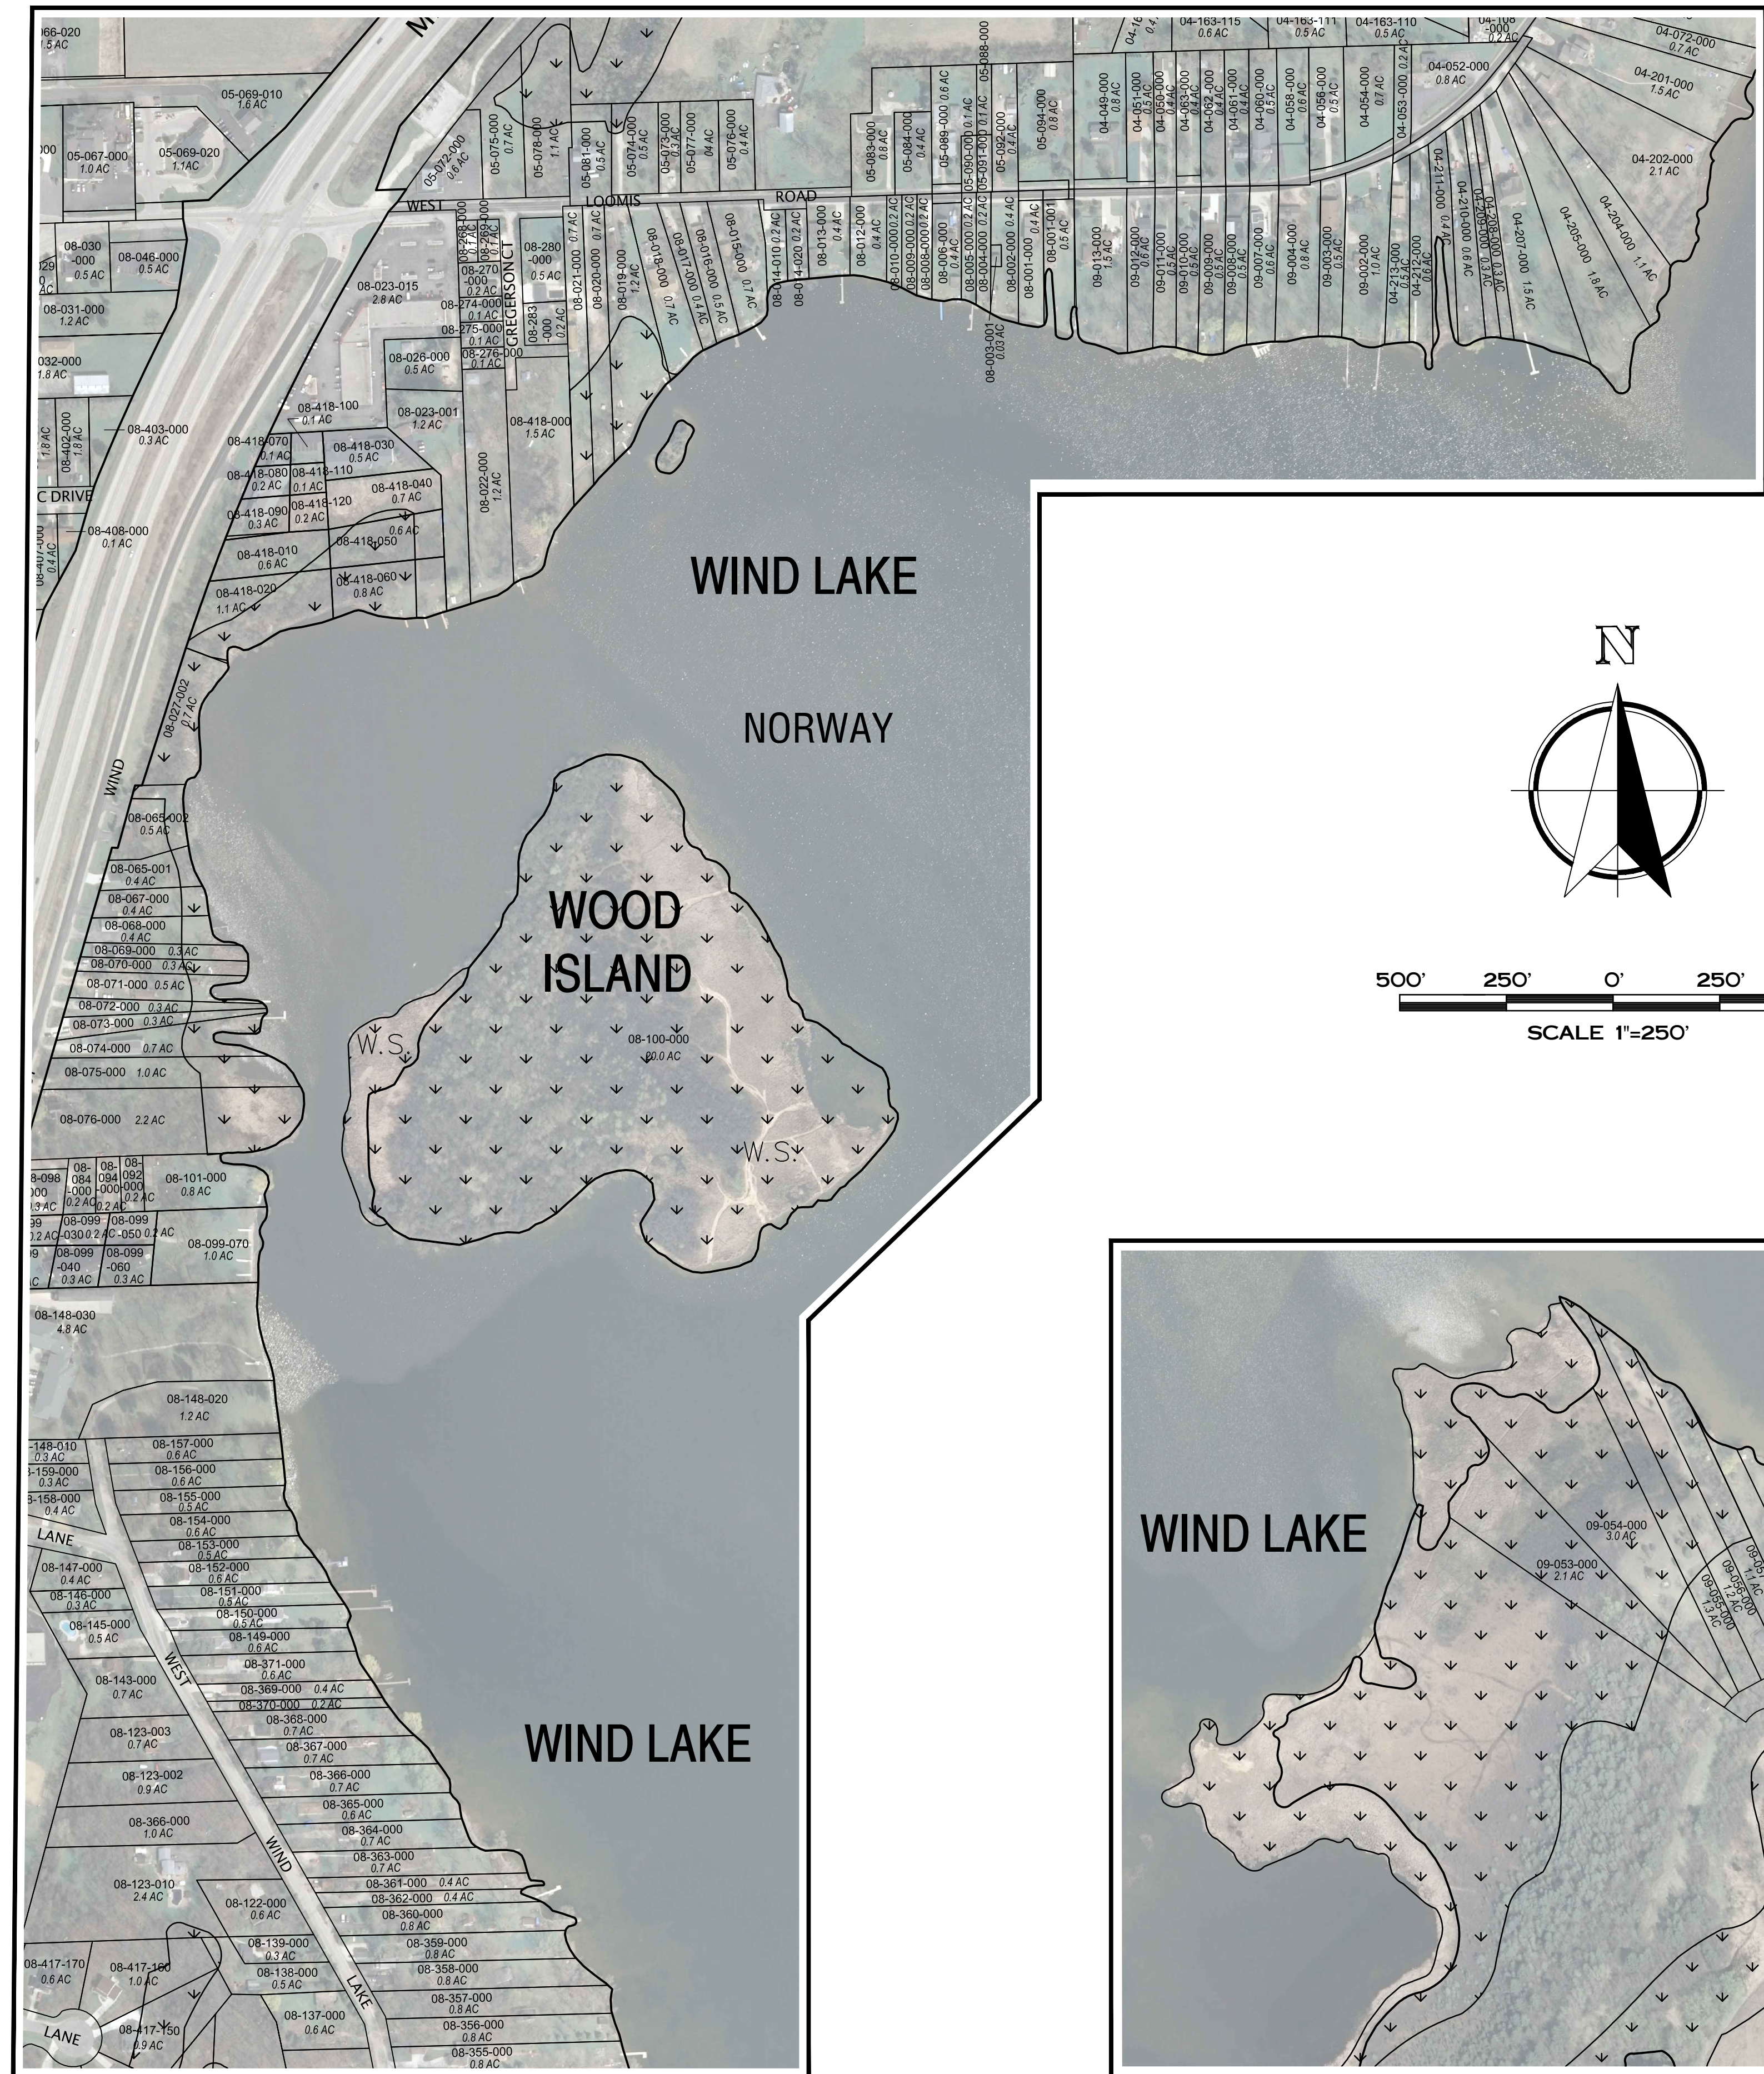




Nielsen Madsen & Barber S.C.
 Civil Engineers and Land Surveyors
 1458 Horizon Blvd., Suite 200 Racine, WI. 53406
 Tele: (262)634-5588 Fax: (262)634-5024
 Website www.nmbssc.net

NORWAY / DOVER DRAINAGE DISTRICT MAPPING
WIND LAKE CENTRAL DETAIL
 RACINE CO., WISCONSIN

| NO. | REVISION | DATE |
|-----|----------|------|
| | | |
| | | |
| | | |
| | | |
| | | |

PROJ. MGR: MRM
 DRAFTED: SCB
 DATE: 6-21-2012
 CHECKED: MRM
 DATE: 7-2-2012

2010.0022.03
 SHEET
23 OF **25**

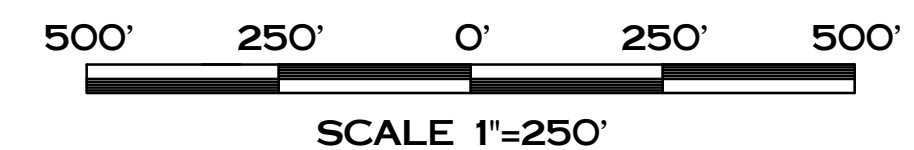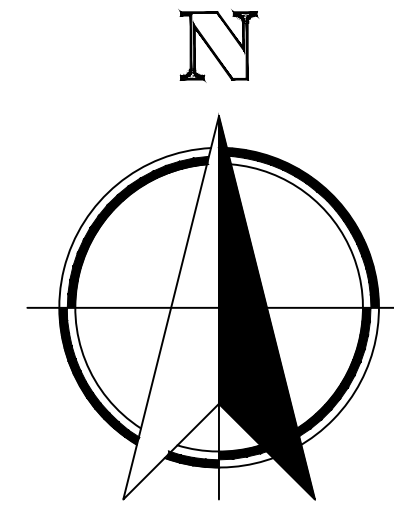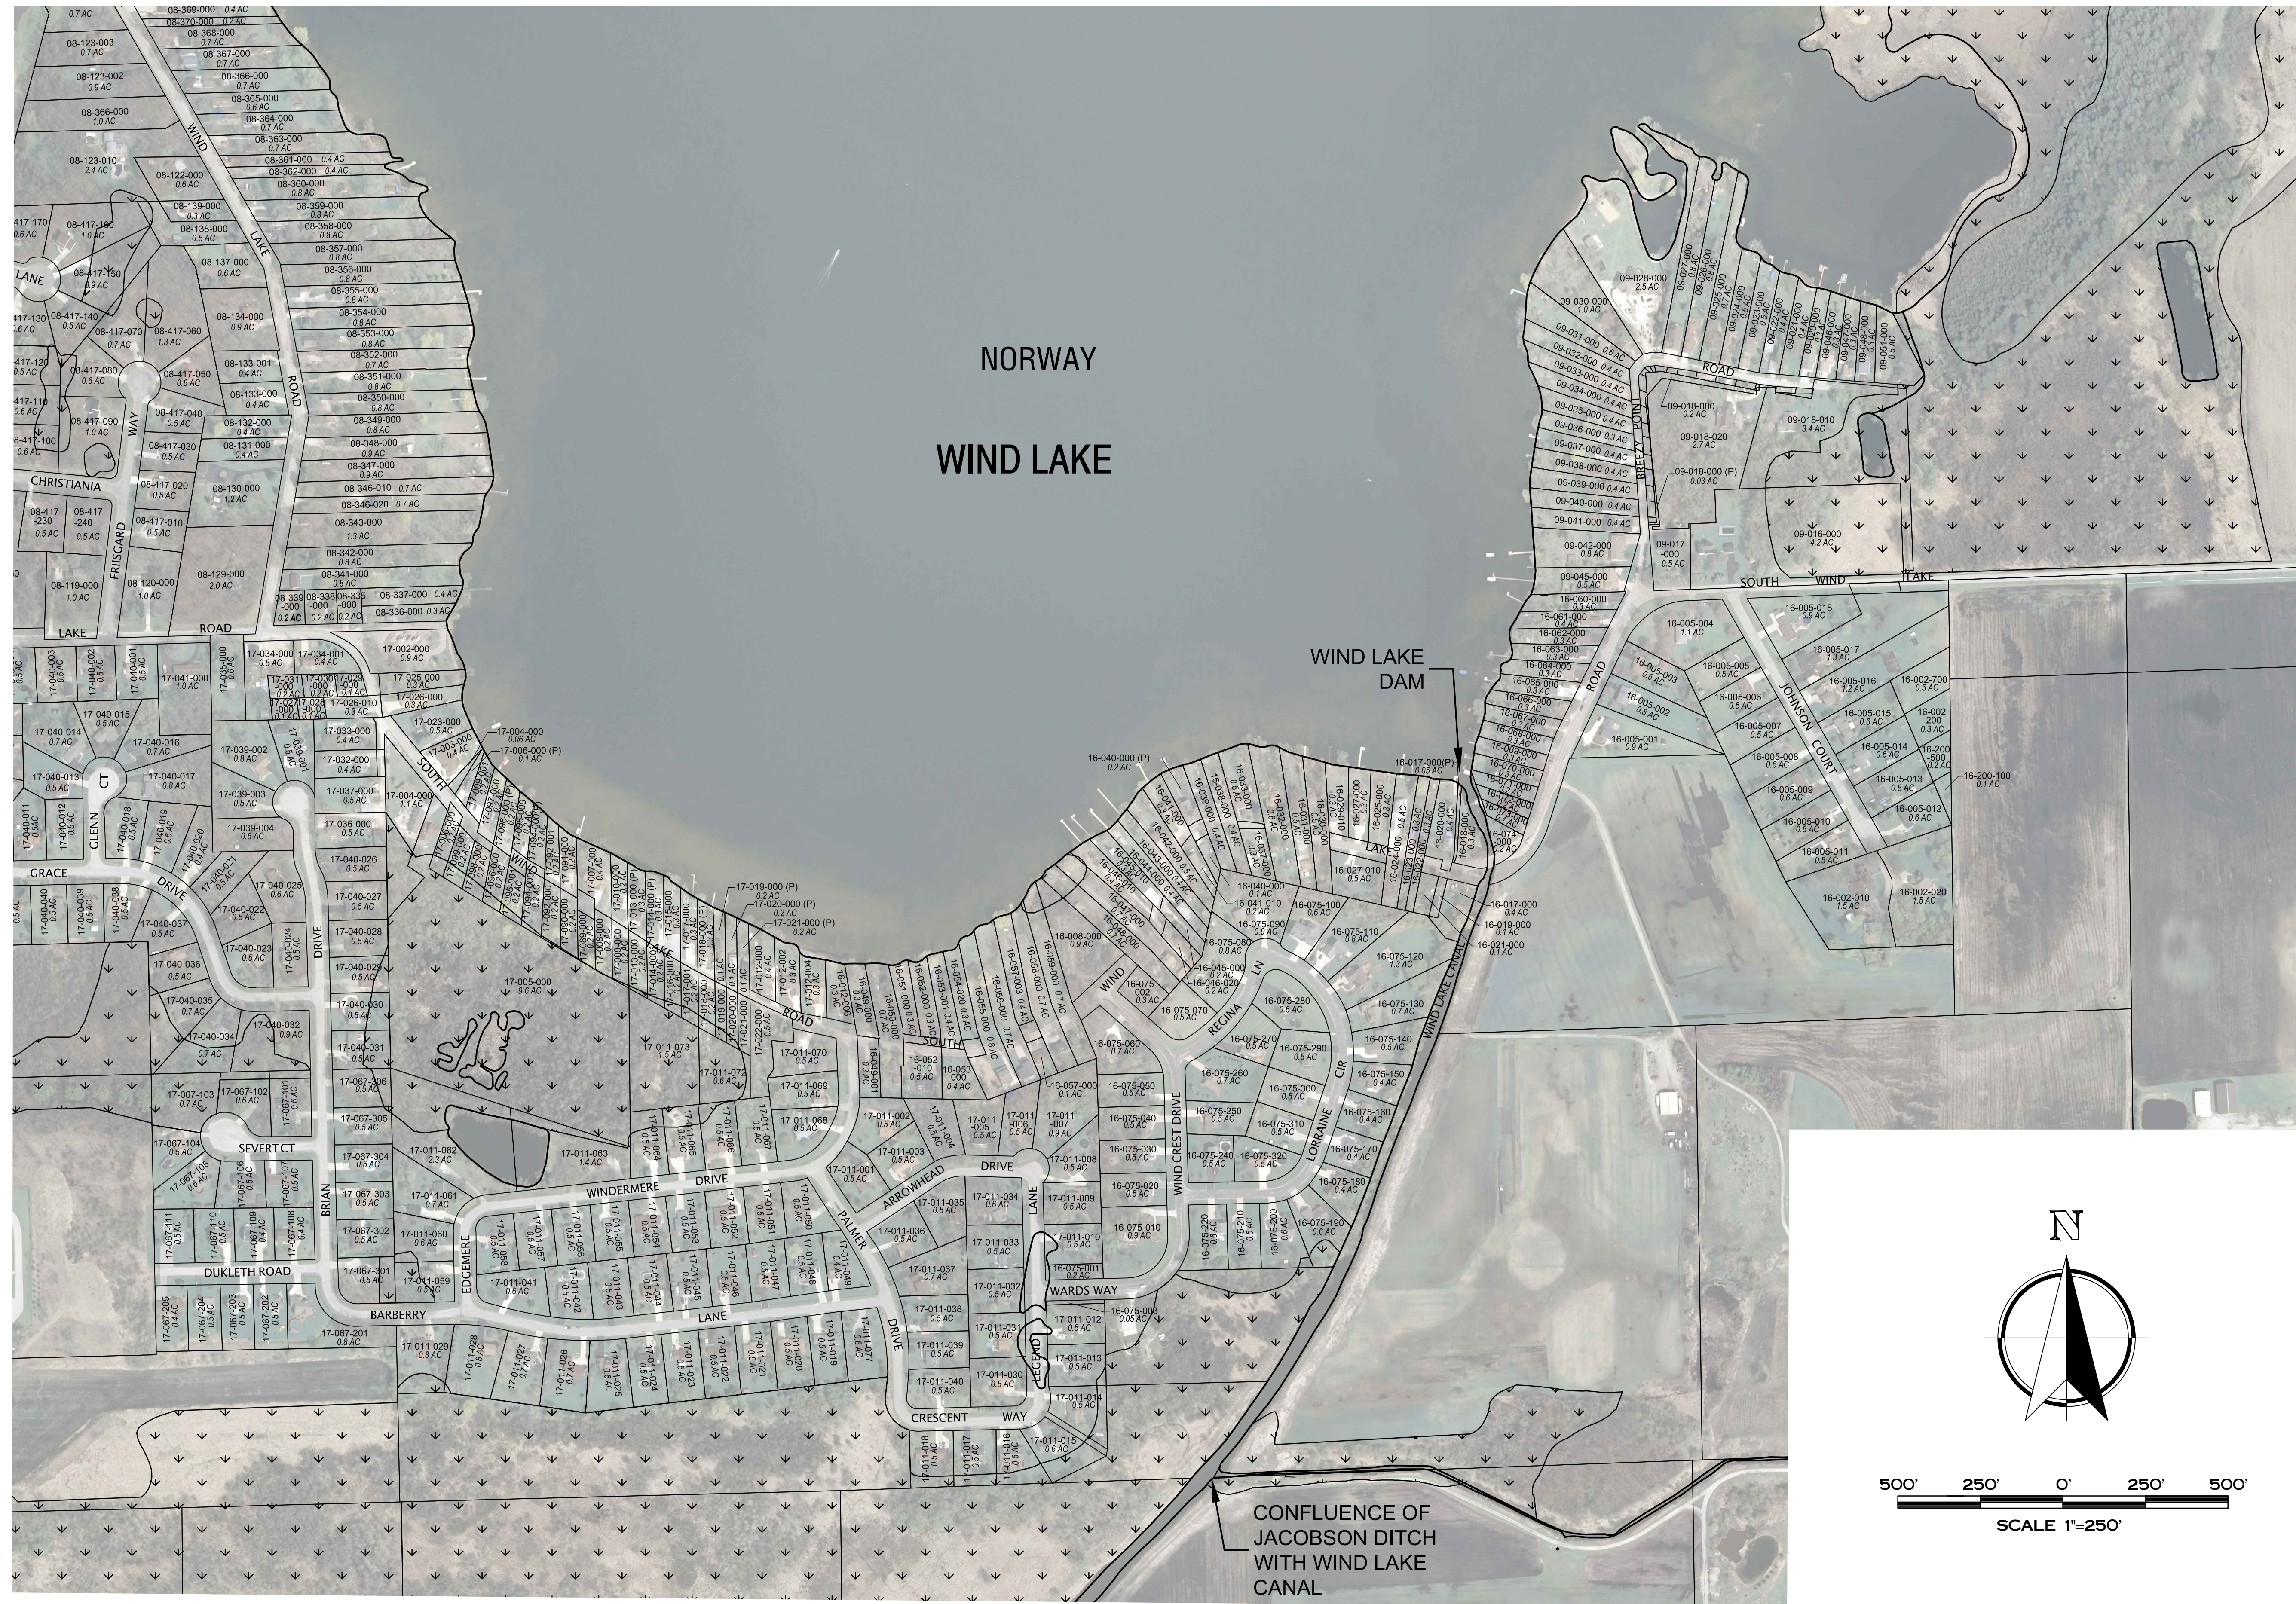

Nielsen Madsen & Barber S.C.
 Civil Engineers and Land Surveyors
 1458 Horizon Blvd., Suite 200 Racine, WI. 53406
 Tele: (262)634-5588 Fax: (262)634-5024
 Website www.nmbssc.net



NORWAY / DOVER DRAINAGE DISTRICT MAPPING WIND LAKE SOUTH DETAIL
 RACINE CO., WISCONSIN

| NO. | REVISION | DATE |
|-----|----------|------|
| | | |
| | | |
| | | |
| | | |
| | | |
| | | |
| | | |
| | | |
| | | |
| | | |

| | |
|------------|-----------|
| PROJ. MGR: | MRM |
| DRAFTED: | SCB |
| DATE: | 6-21-2012 |
| CHECKED: | MRM |
| DATE: | 7-2-2012 |

2010.0022.03
 SHEET
24 OF **25**

Monday, August 27, 2012 8:42:26 AM

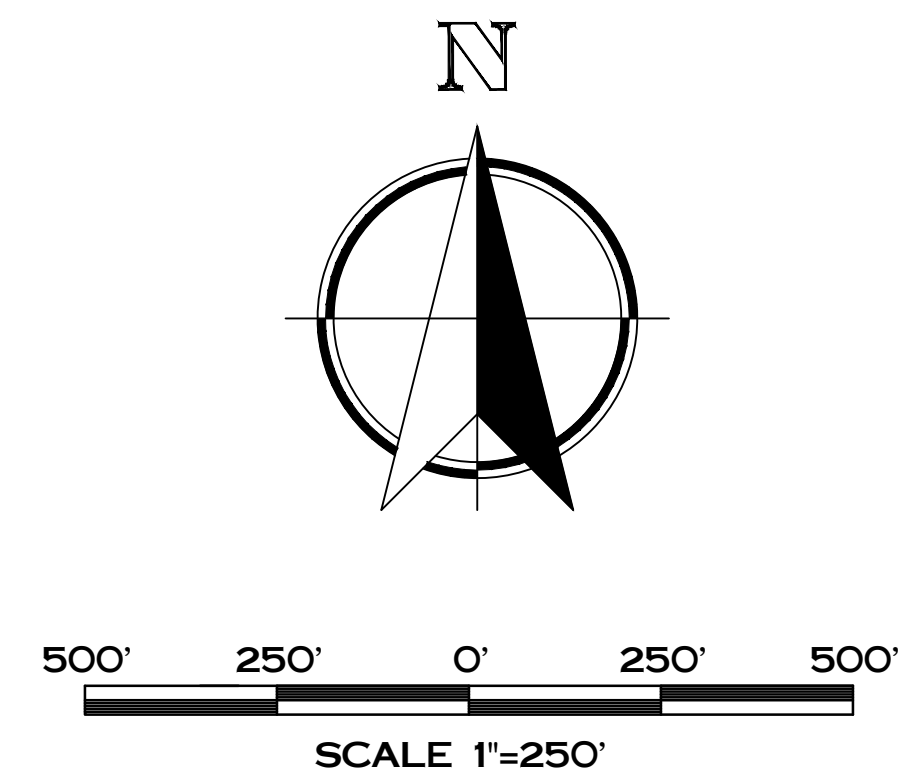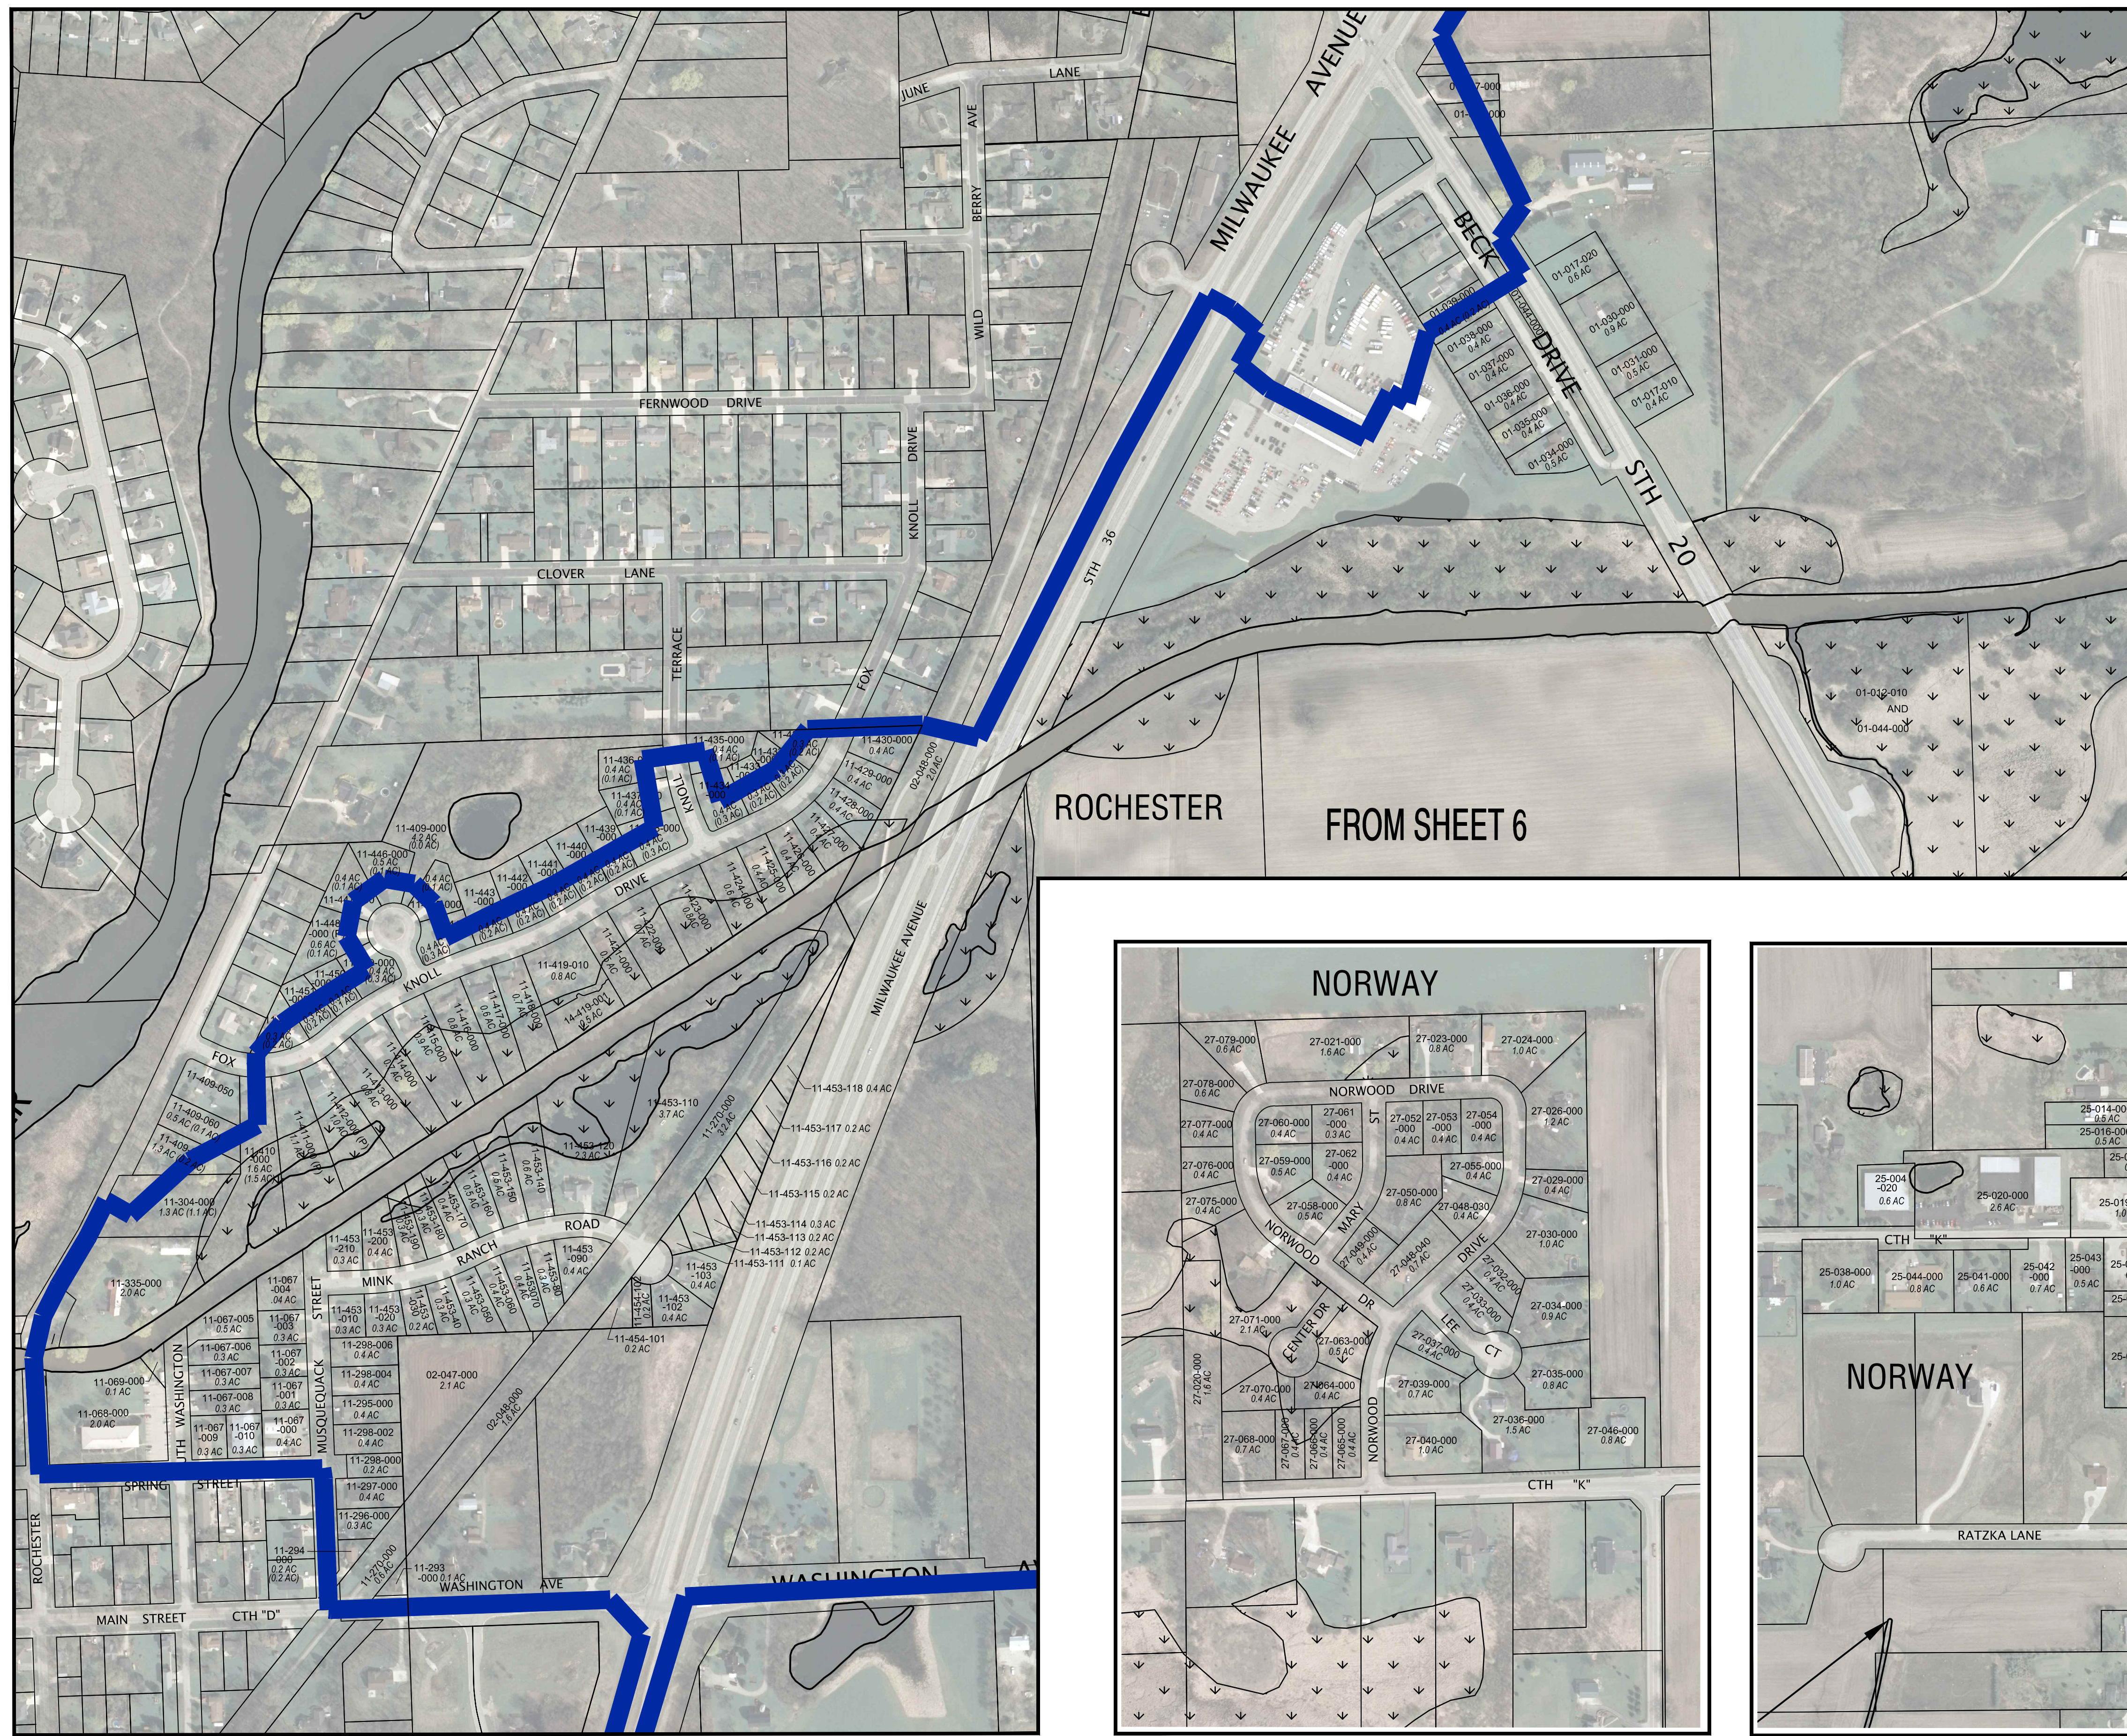

Nielsen Madsen & Barber S.C.
 Civil Engineers and Land Surveyors
 1458 Horizon Blvd., Suite 200 Racine, WI 53406
 Tele: (262)634-5588 Fax: (262)634-5024
 Website www.nmbssc.net

NORWAY / DOVER DRAINAGE DISTRICT MAPPING MISCELLANEOUS DETAIL
 RACINE CO., WISCONSIN

FROM SHEET 6

FROM SHEET 8

FROM SHEET 10

| NO. | REVISION | DATE |
|-----|----------|------|
| | | |
| | | |
| | | |
| | | |

| | |
|------------|-----------|
| PROJ. MGR: | MRM |
| DRAFTED: | SCB |
| DATE: | 6-21-2012 |
| CHECKED: | MRM |
| DATE: | 7-2-2012 |

2010.0022.03
 SHEET
25 OF **25**